


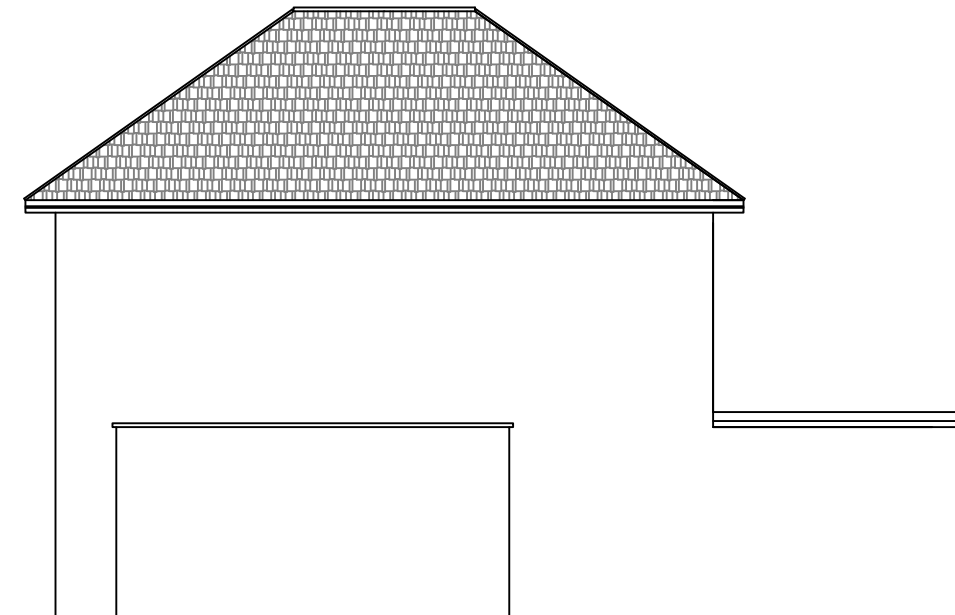


**Existing Front Elevation**  
Scale 1:100




**Existing Rear Elevation**  
Scale 1:100



**Existing Side Elevation**  
Scale 1:100

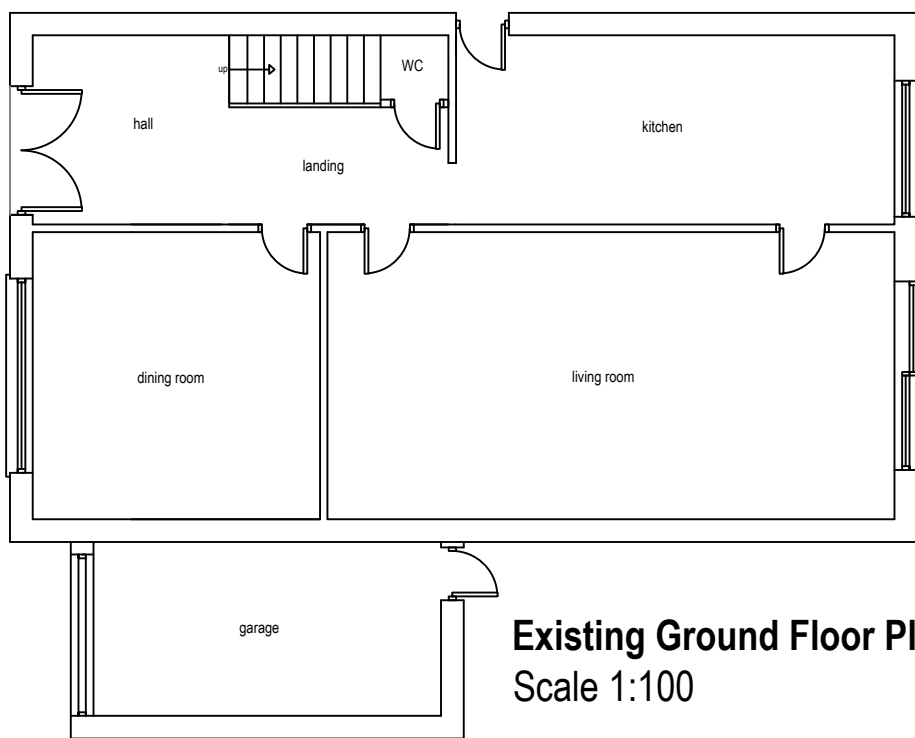

**Existing Ground Floor Plan**  
Scale 1:100

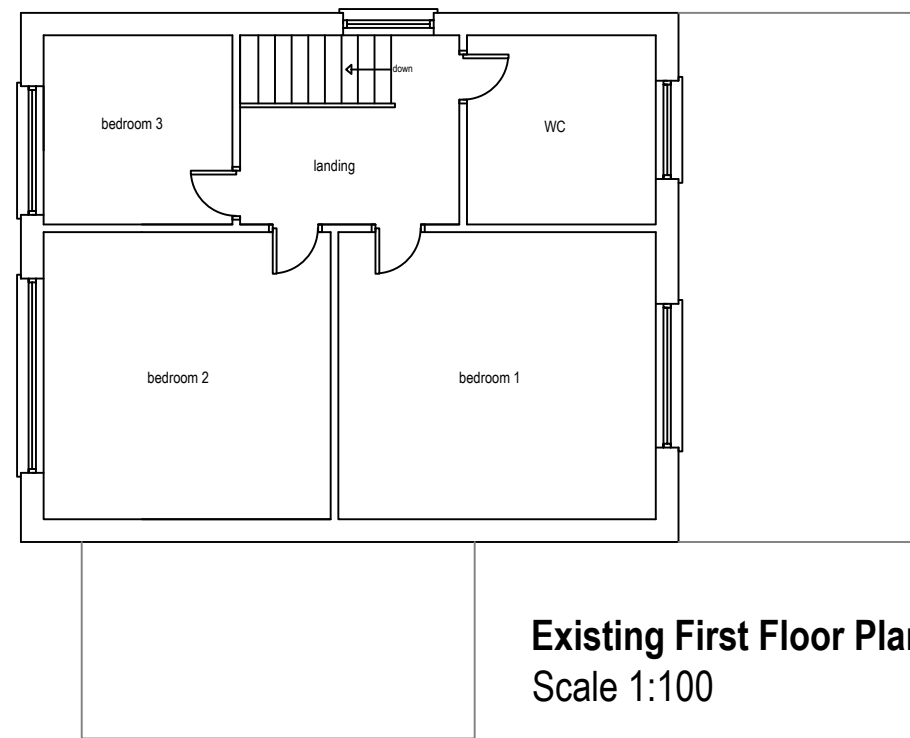

**Existing First Floor Plan**  
Scale 1:100

Revisions:

**NOTE**

ArkiPlan.co.uk provide a CAD drafting and submission service to clients requiring Local Authority permission for domestic building projects.

All drawings produced by ArkiPlan.co.uk are for the purposes of gaining Planning Permission or Building Regulation approval only.

ArkiPlan.co.uk is not responsible for any building work that is carried out on site.

Drawings should not be used to scale from and all dimensions are to be checked on site by the contractor prior to any work being carried out.

**Project:** Proposed extension to 11 Evelyn Avenue, HA4 8AR

**Ref:** H01JUN10-1

**Title:** Existing Floor Plans, Existing Elevations

**Date Drawn:** 4th June 2010

**Drawn By:** DC


**Size:** A3

**Stage:** **PLANNING**



Planning & Building Regulations Drawings

28 St Edwen Gardens  
Heath,  
Cardiff  
CF14 4LA

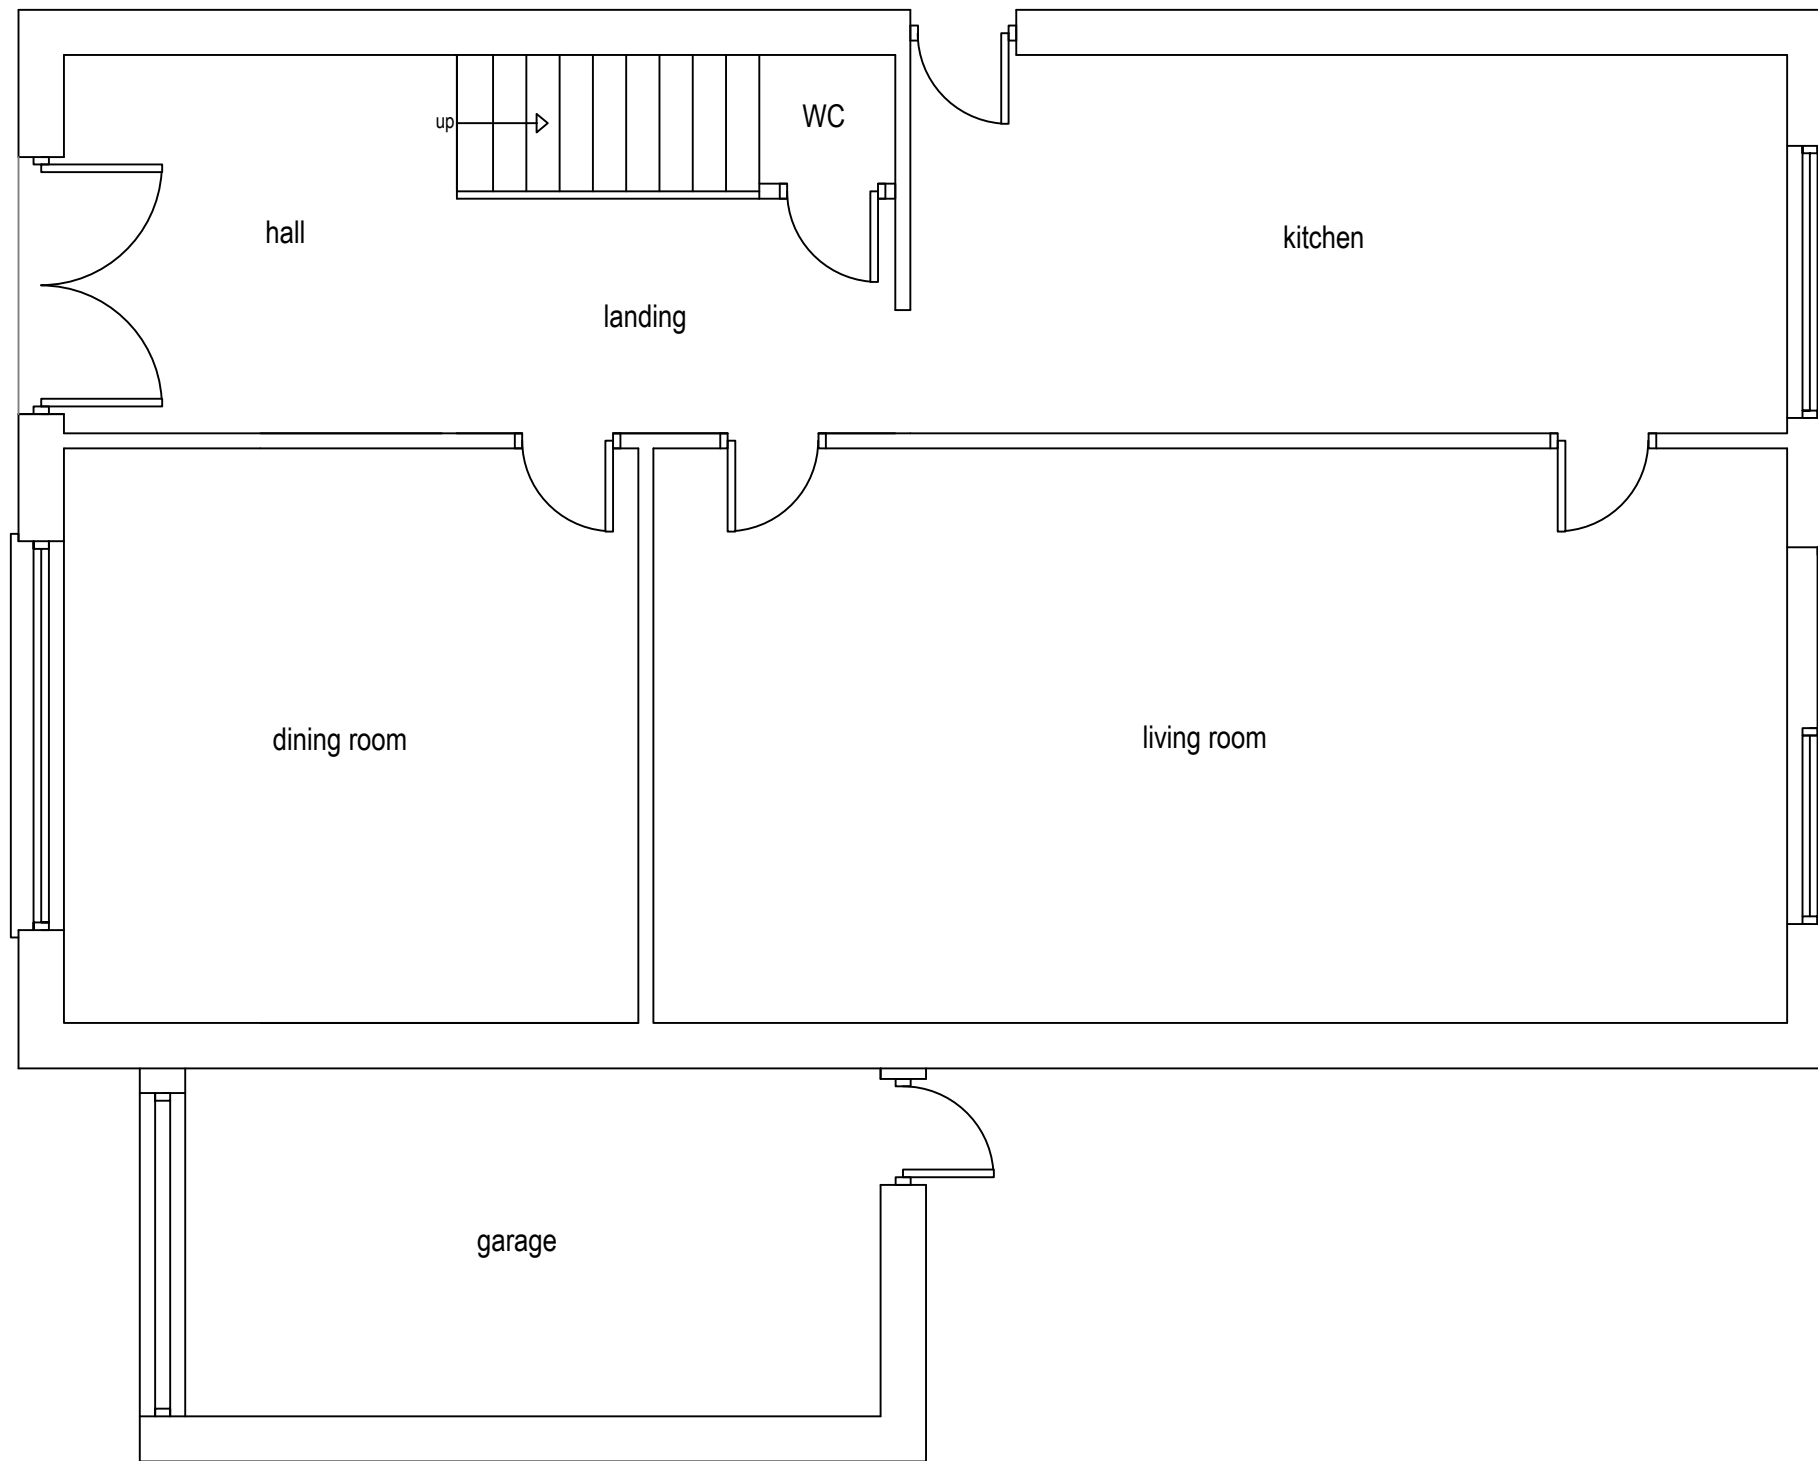

**Proposed Ground Floor Plan**  
Scale 1:50

**NOTE**

ArkiPlan.co.uk provide a CAD drafting and submission service to clients requiring Local Authority permission for domestic building projects.

All drawings produced by ArkiPlan.co.uk are for the purposes of gaining Planning Permission or Building Regulation approval only.

ArkiPlan.co.uk is not responsible for any building work that is carried out on site.

Drawings should not be used to scale from and all dimensions are to be checked on site by the contractor prior to any work being carried out.

Revisions:

**Project:** Proposed extension to 11 Evelyn Avenue, HA4 8AR

**Ref:** H01JUN10-2

**Title:** Proposed Ground Floor

**Date Drawn:** 4th June 2010

**Drawn By:** DC


**Size:** A3

**Stage:**  
**PLANNING**



Planning & Building Regulations Drawings

28 St Edwen Gardens  
Heath,  
Cardiff  
CF14 4LA

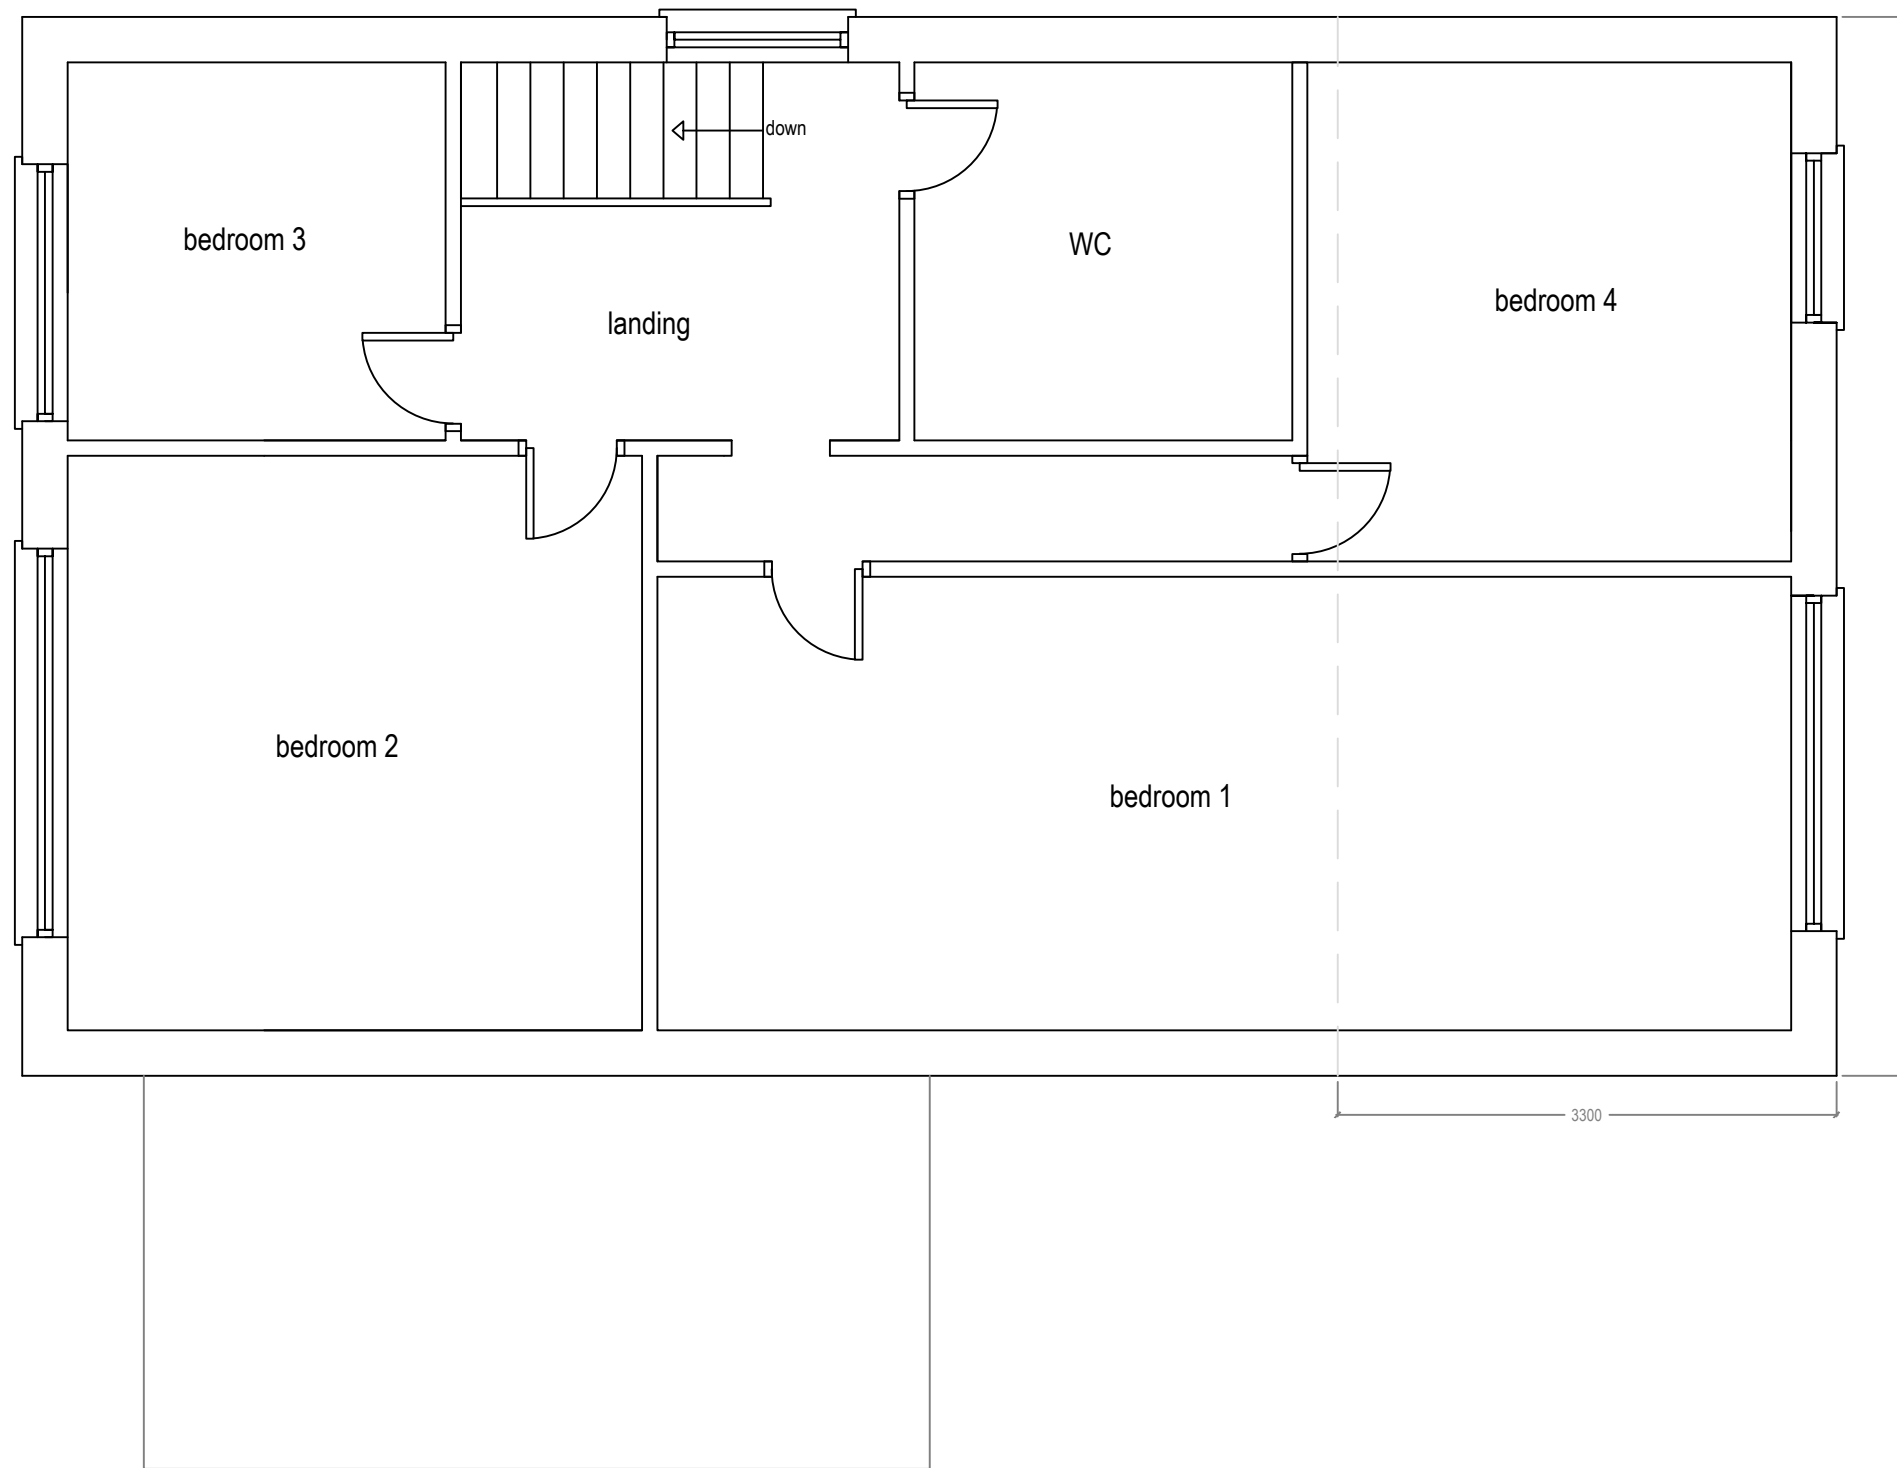

**Proposed First Floor Plan**  
Scale 1:50

**NOTE**

ArkiPlan.co.uk provide a CAD drafting and submission service to clients requiring Local Authority permission for domestic building projects.

All drawings produced by ArkiPlan.co.uk are for the purposes of gaining Planning Permission or Building Regulation approval only.

ArkiPlan.co.uk is not responsible for any building work that is carried out on site.

Drawings should not be used to scale from and all dimensions are to be checked on site by the contractor prior to any work being carried out.

**Project:** Proposed extension to 11 Evelyn Avenue, HA4 8AR

**Ref:** H01JUN10-3

**Title:** Proposed First Floor

**Date Drawn:** 4th June 2010

**Drawn By:** DC

**Size:** A3

**Stage:**  
**PLANNING**

Revisions:



Planning & Building Regulations Drawings

28 St Edwen Gardens  
Heath,  
Cardiff  
CF14 4LA



**Proposed Front Elevation**  
Scale 1:50

**NOTE**

ArkiPlan.co.uk provide a CAD drafting and submission service to clients requiring Local Authority permission for domestic building projects.

All drawings produced by ArkiPlan.co.uk are for the purposes of gaining Planning Permission or Building Regulation approval only.

ArkiPlan.co.uk is not responsible for any building work that is carried out on site.

Drawings should not be used to scale from and all dimensions are to be checked on site by the contractor prior to any work being carried out.

Revisions:

**Project:** Proposed extension to 11 Evelyn Avenue, HA4 8AR

**Ref:**  
H01JUN10-4

**Title:** Proposed Front Elevation

**Date Drawn:** 4th June 2010

**Drawn By:** DC

**Size:** A3

**Stage:**  
**PLANNING**



Planning & Building Regulations Drawings

28 St Edwen Gardens  
Heath,  
Cardiff  
CF14 4LA



**Proposed Rear Elevation**  
Scale 1:50

**NOTE**

ArkiPlan.co.uk provide a CAD drafting and submission service to clients requiring Local Authority permission for domestic building projects.

All drawings produced by ArkiPlan.co.uk are for the purposes of gaining Planning Permission or Building Regulation approval only.

ArkiPlan.co.uk is not responsible for any building work that is carried out on site.

Drawings should not be used to scale from and all dimensions are to be checked on site by the contractor prior to any work being carried out.

**Revisions:**

**Project:** Proposed extension to 11 Evelyn Avenue, HA4 8AR

**Ref:** H01JUN10-5

**Title:** Proposed Rear Elevation

**Date Drawn:** 4th June 2010

**Drawn By:** DC


**Size:** A3

**Stage:**  
**PLANNING**



Planning & Building Regulations Drawings

28 St Edwen Gardens  
Heath,  
Cardiff  
CF14 4LA

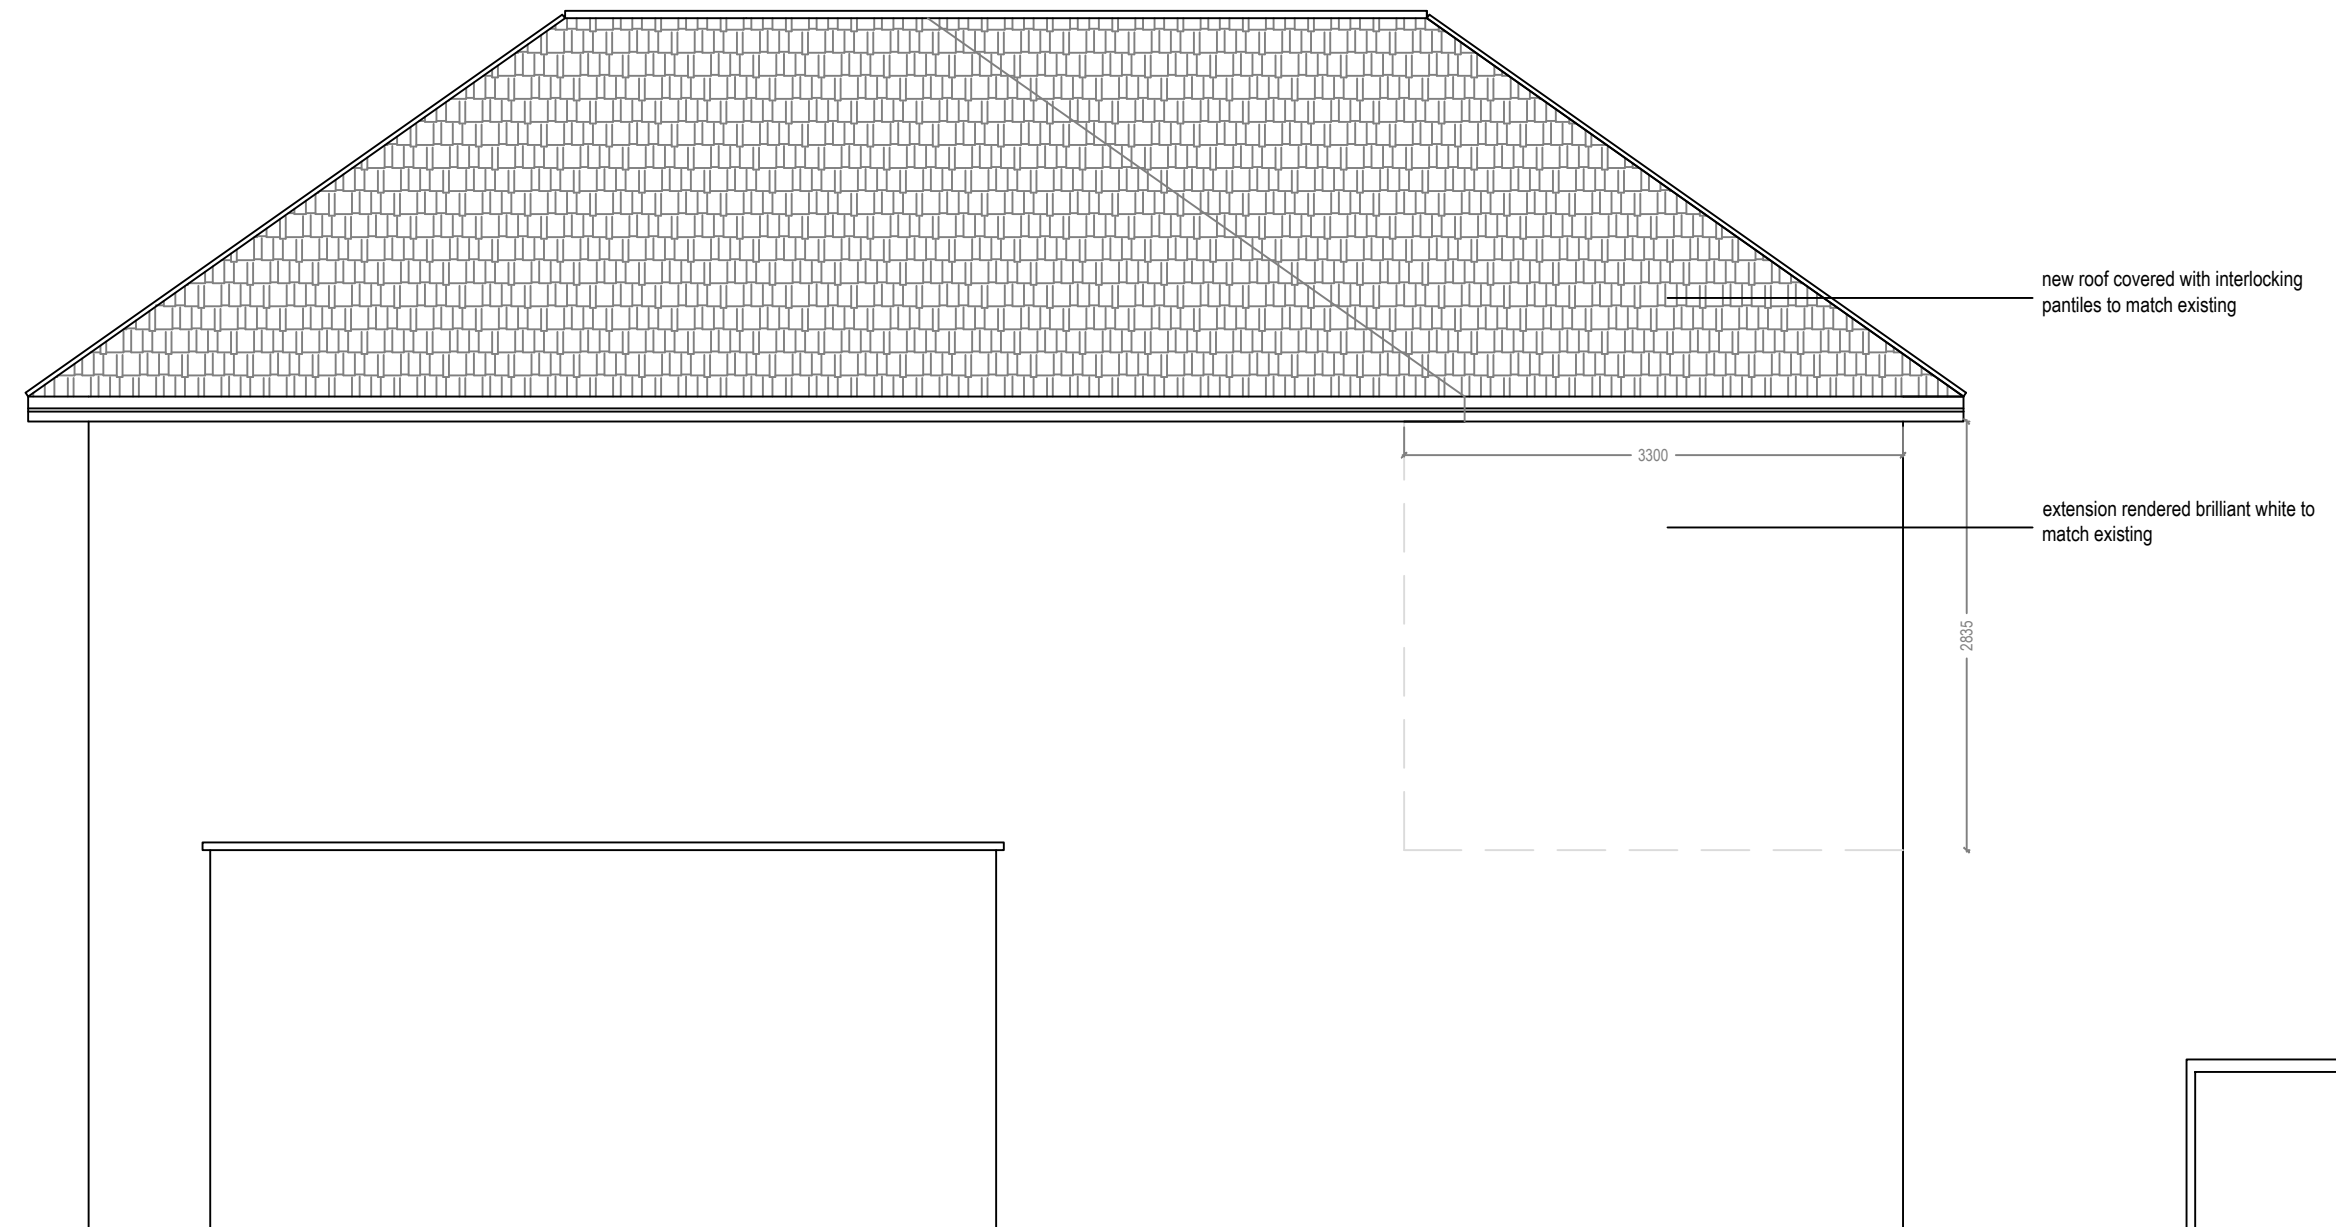

**Proposed Side Elevation**  
Scale 1:50

**NOTE**

ArkiPlan.co.uk provide a CAD drafting and submission service to clients requiring Local Authority permission for domestic building projects.

All drawings produced by ArkiPlan.co.uk are for the purposes of gaining Planning Permission or Building Regulation approval only.

ArkiPlan.co.uk is not responsible for any building work that is carried out on site.

Drawings should not be used to scale from and all dimensions are to be checked on site by the contractor prior to any work being carried out.

**Revisions:**

**Project:** Proposed extension to 11 Evelyn Avenue, HA4 8AR

**Ref:** H01JUN10-6

**Title:** Proposed Side Elevation

**Date Drawn:** 4th June 2010

**Drawn By:** DC


**Size:** A3

**Stage:**  
**PLANNING**



Planning & Building Regulations Drawings

28 St Edwen Gardens  
Heath,  
Cardiff  
CF14 4LA

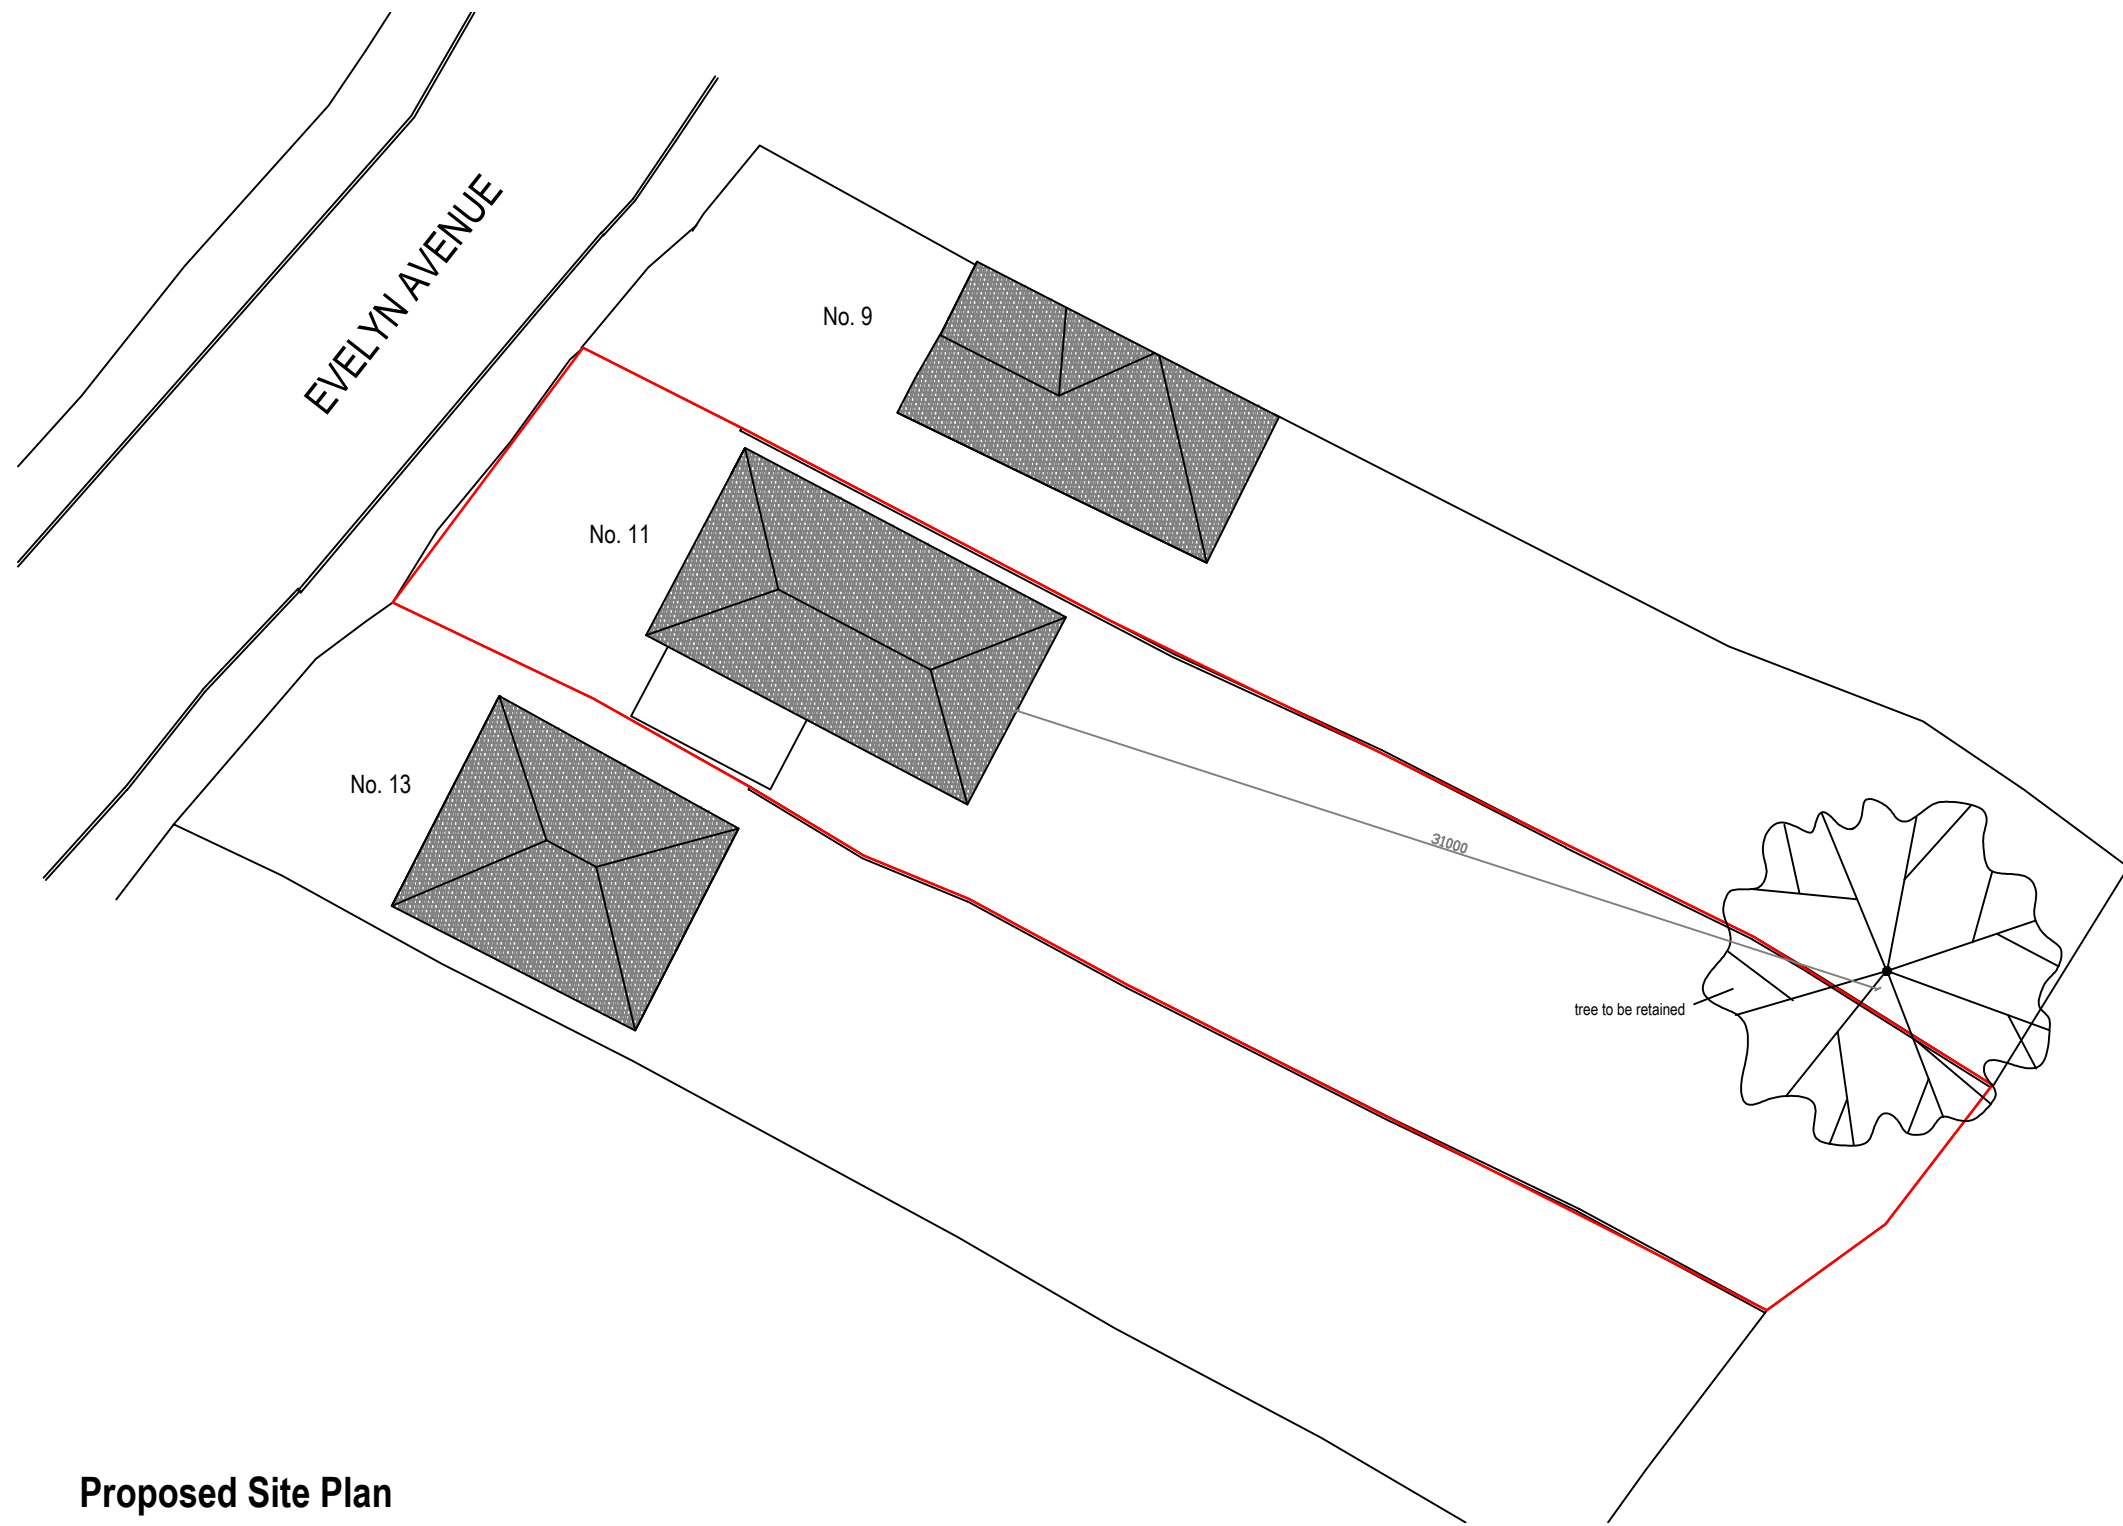

**Proposed Site Plan**  
Scale 1:250

**NOTE**

ArkiPlan.co.uk provide a CAD drafting and submission service to clients requiring Local Authority permission for domestic building projects.

All drawings produced by ArkiPlan.co.uk are for the purposes of gaining Planning Permission or Building Regulation approval only.

ArkiPlan.co.uk is not responsible for any building work that is carried out on site.

Drawings should not be used to scale from and all dimensions are to be checked on site by the contractor prior to any work being carried out.

Revisions:

**Project:** Proposed extension to 11 Evelyn Avenue, HA4 8AR

**Ref:** H01JUN10-7

**Title:** Proposed Site Plan

**Date Drawn:** 4th June 2010

**Drawn By:** DC

**Size:** A3

**Stage:**  
**PLANNING**



Planning & Building Regulations Drawings

28 St Edwen Gardens  
Heath,  
Cardiff  
CF14 4LA