


Existing Ground Floor Plan
Scale 1:50

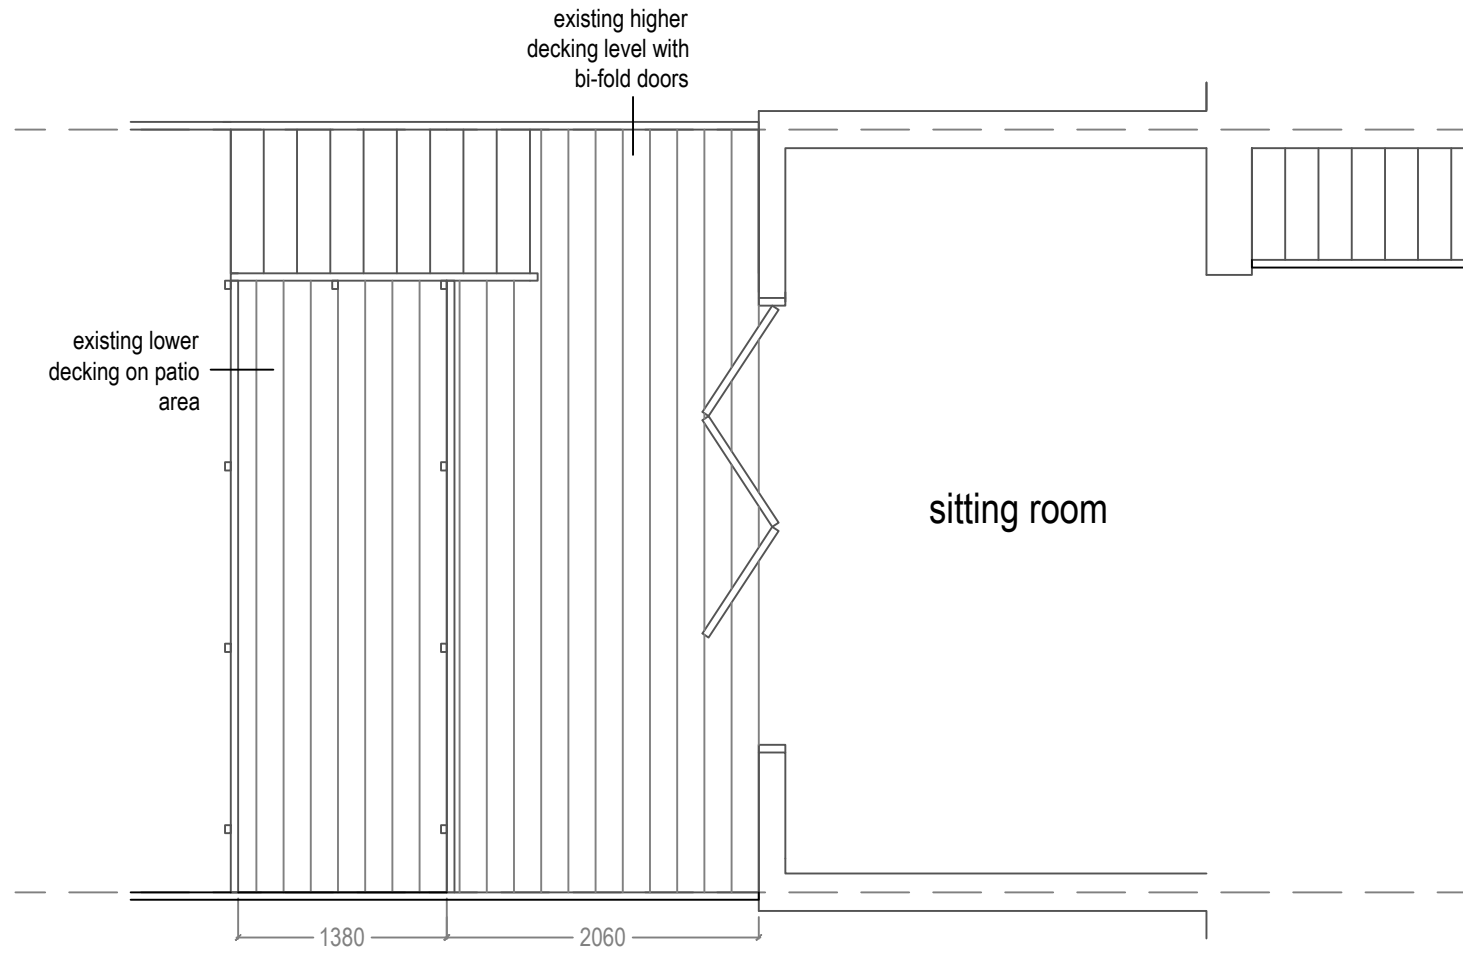

<p>Revisions:</p>

NOTE

ArkiPlan.co.uk provide a CAD drafting and submission service to clients requiring Local Authority permission for domestic building projects.

All drawings produced by ArkiPlan.co.uk are for the purposes of gaining Planning Permission or Building Regulation approval only.

ArkiPlan.co.uk is not responsible for any building work that is carried out on site.

Drawings should not be used to scale from and all dimensions are to be checked on site by the contractor prior to any work being carried out.

Project:	Proposed decking extension to 7 Glebe Lane, EN5 3JY	Ref:	H07JUL11-1
-----------------	---	-------------	------------


Stage:	PLANNING PERMISSION
---------------	----------------------------

Title: Existing Ground Floor Plan
Date Drawn: 20th July 2011
Drawn By: DC
Size: A3


 Planning & Building Regulations Drawings

110a Caerphilly Road,
 Cardiff
 CF14 4QG

Proposed Ground Floor Plan
Scale 1:50

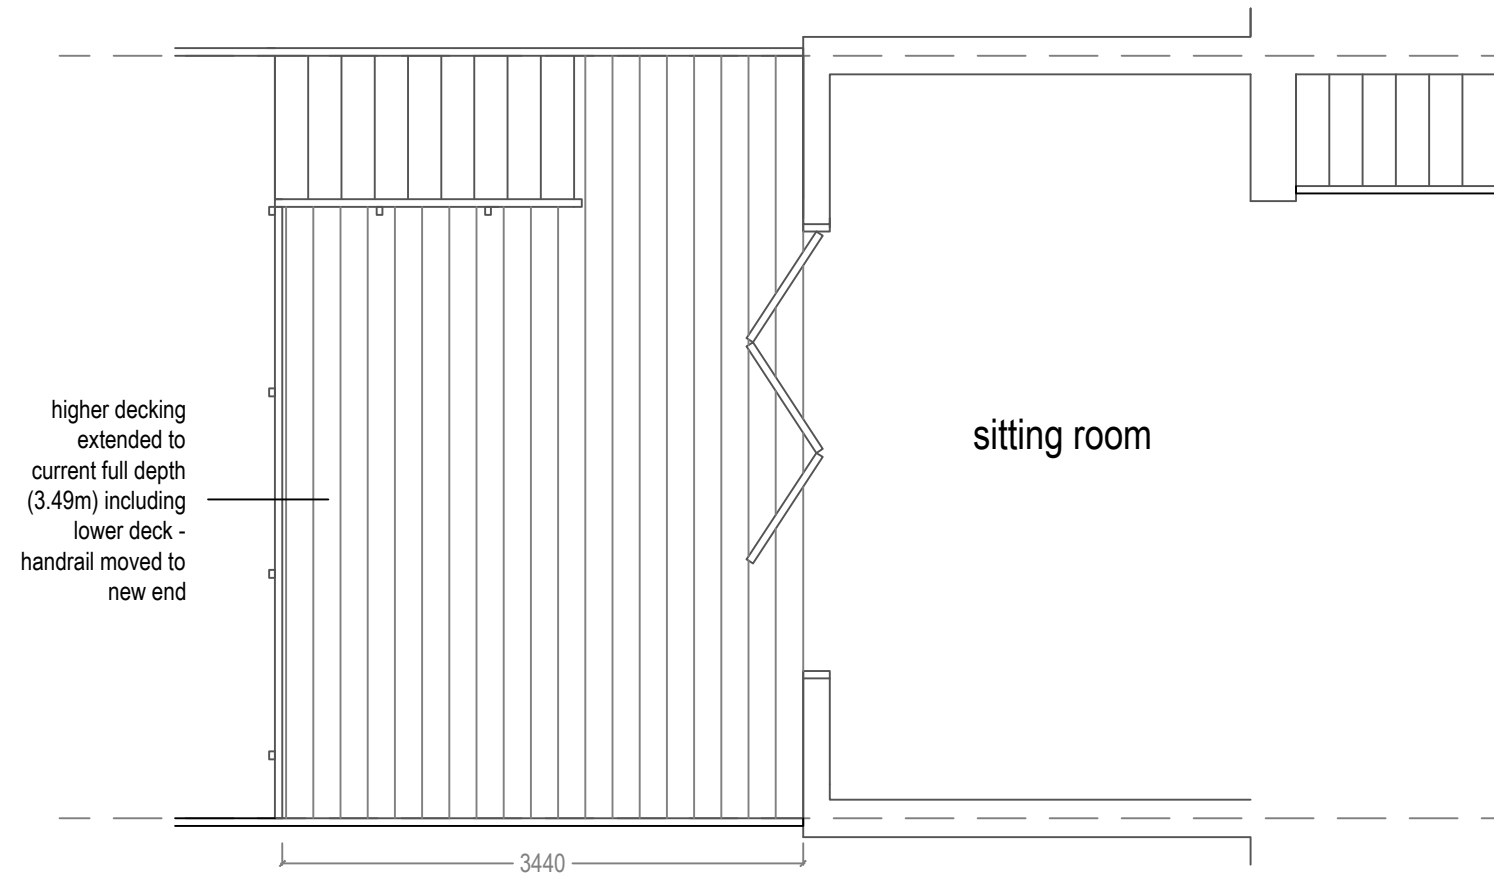

NOTE

ArkiPlan.co.uk provide a CAD drafting and submission service to clients requiring Local Authority permission for domestic building projects.

All drawings produced by ArkiPlan.co.uk are for the purposes of gaining Planning Permission or Building Regulation approval only.

ArkiPlan.co.uk is not responsible for any building work that is carried out on site.

Drawings should not be used to scale from and all dimensions are to be checked on site by the contractor prior to any work being carried out.

Project: Proposed decking extension to 7 Glebe Lane, EN5 3JY

Ref: H07JUL11-2

Title: Proposed Ground Floor Plan

Date Drawn: 20th July 2011

Drawn By: DC

Size: A3

Stage:


PLANNING PERMISSION

Revisions:




Planning & Building Regulations Drawings

110a Caerphilly Road,
Cardiff
CF14 4QG

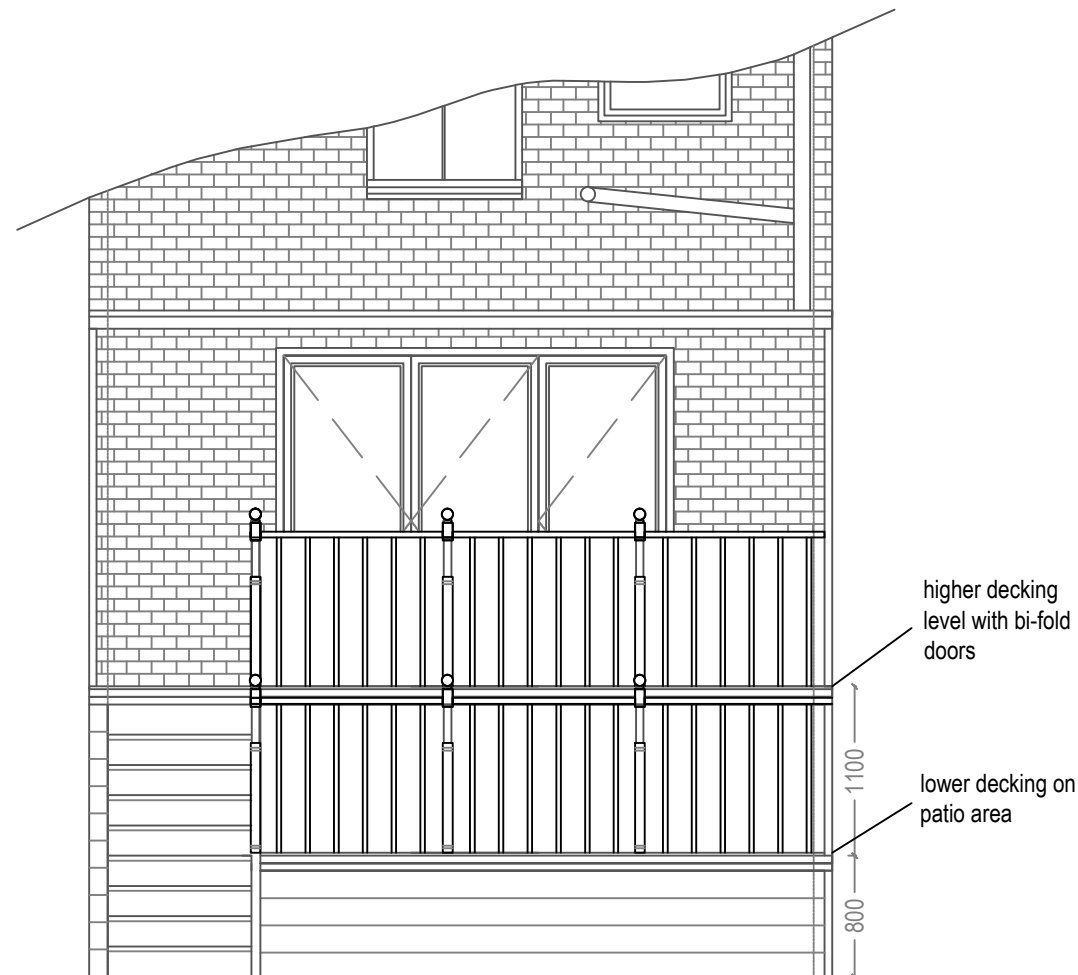

Existing Rear Elevation
Scale 1:50

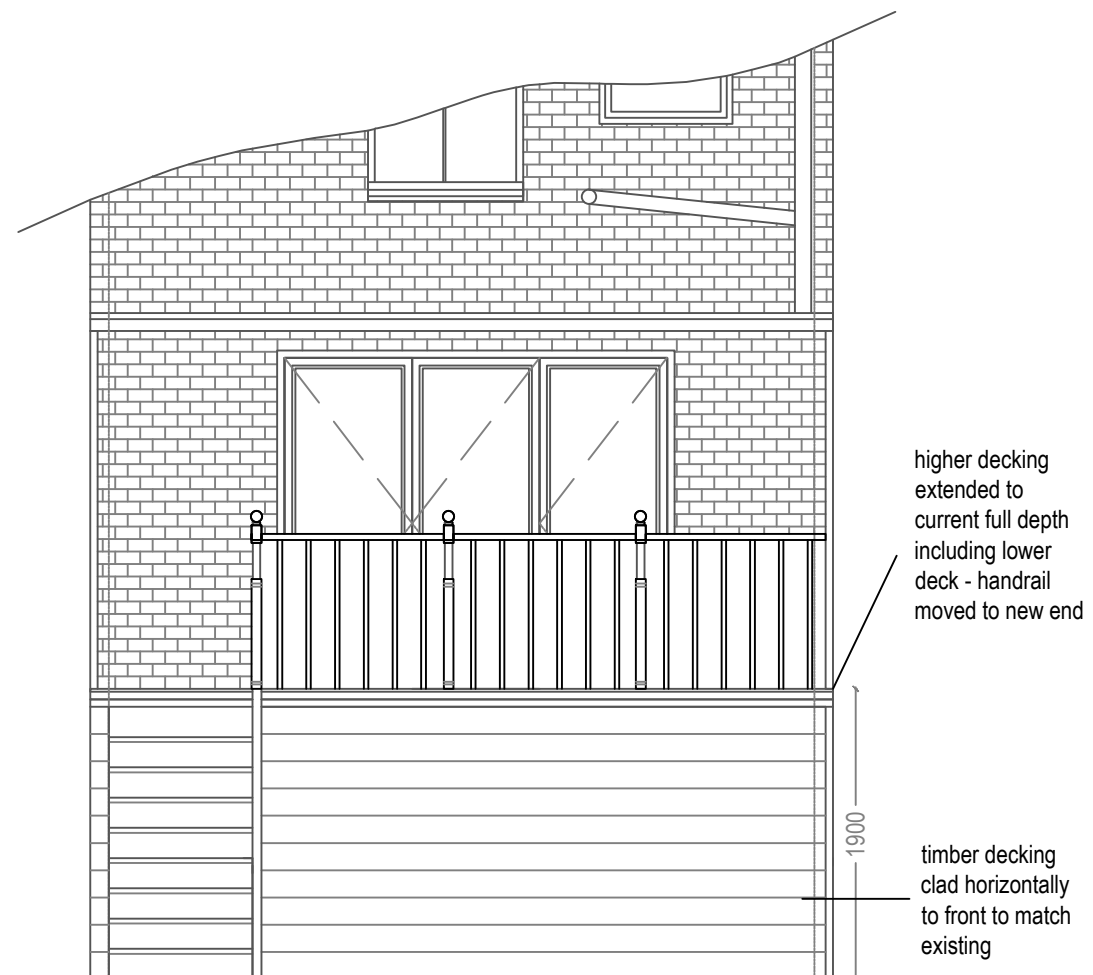

Proposed Rear Elevation
Scale 1:50

NOTE

ArkiPlan.co.uk provide a CAD drafting and submission service to clients requiring Local Authority permission for domestic building projects.

All drawings produced by ArkiPlan.co.uk are for the purposes of gaining Planning Permission or Building Regulation approval only.

ArkiPlan.co.uk is not responsible for any building work that is carried out on site.

Drawings should not be used to scale from and all dimensions are to be checked on site by the contractor prior to any work being carried out.

Project: Proposed decking extension to 7 Glebe Lane, EN5 3JY

Ref: H07JUL11-3

Title: Rear Elevations

Date Drawn: 20th July 2011

Drawn By: DC

Size: A3

Stage:
PLANNING PERMISSION


Revisions:




Planning & Building Regulations Drawings

110a Caerphilly Road,
Cardiff
CF14 4QG

Existing Section
Scale 1:50

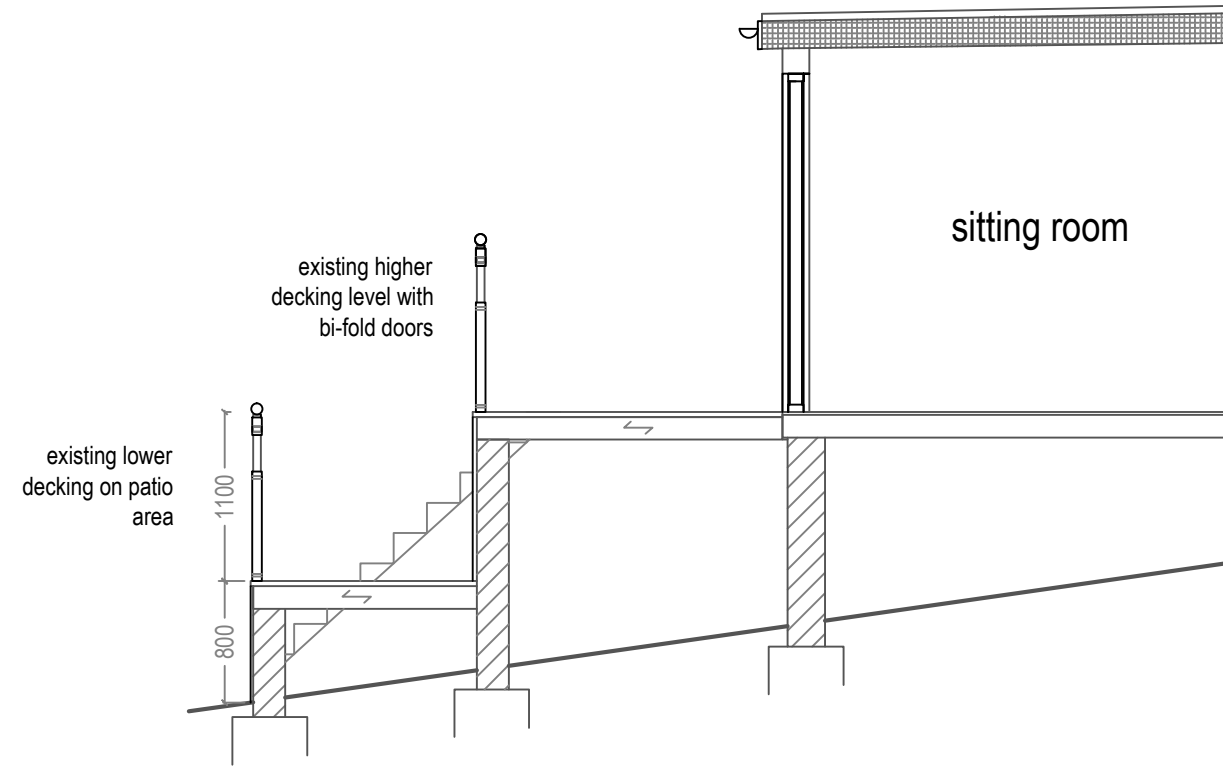

Proposed Section
Scale 1:50

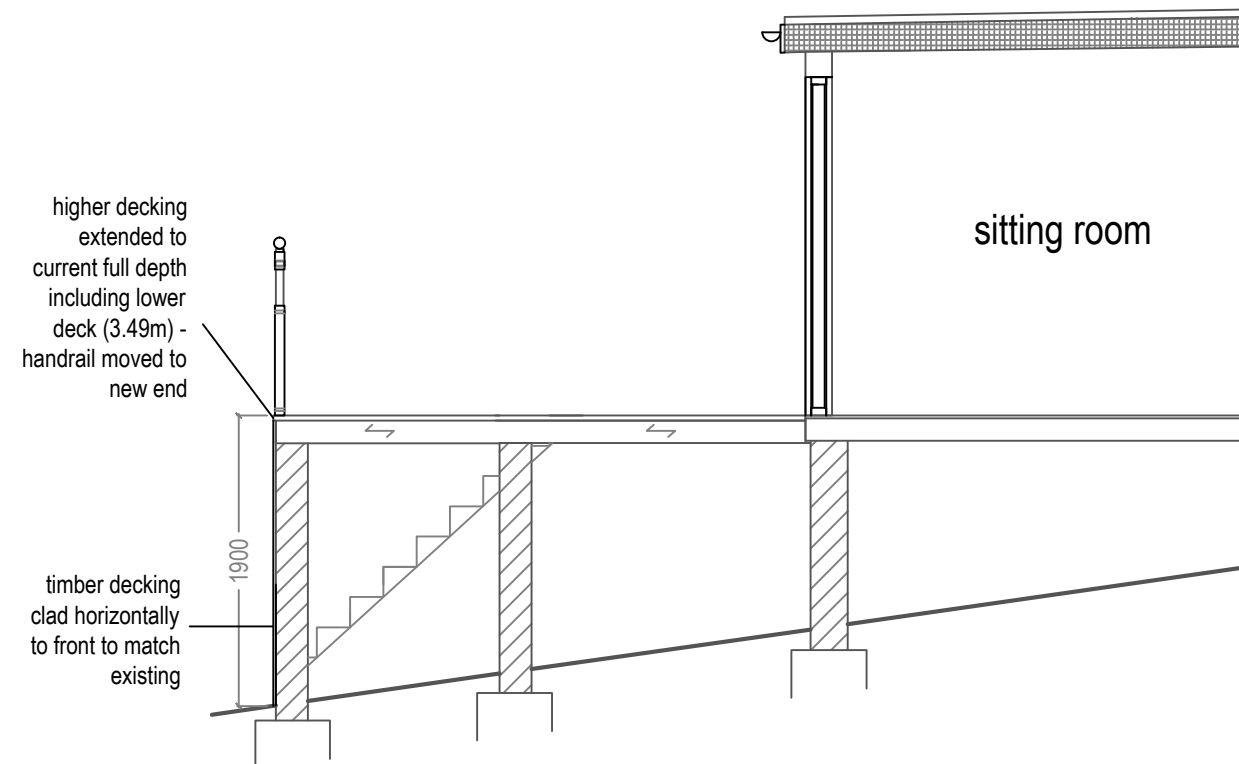

NOTE

ArkiPlan.co.uk provide a CAD drafting and submission service to clients requiring Local Authority permission for domestic building projects.

All drawings produced by ArkiPlan.co.uk are for the purposes of gaining Planning Permission or Building Regulation approval only.

ArkiPlan.co.uk is not responsible for any building work that is carried out on site.

Drawings should not be used to scale from and all dimensions are to be checked on site by the contractor prior to any work being carried out.

Project: Proposed decking extension to 7 Glebe Lane, EN5 3JY

Ref: H07JUL11-4

Title: Sections

Date Drawn: 20th July 2011

Drawn By: DC

Size: A3

Stage:

PLANNING PERMISSION

Revisions:



Planning & Building Regulations Drawings

110a Caerphilly Road,
Cardiff
CF14 4QG