

Existing Ground Floor Plan
Scale 1:50

NOTE

ArkiPlan.co.uk provide a CAD drafting and submission service to clients requiring Local Authority permission for domestic building projects.

All drawings produced by ArkiPlan.co.uk are for the purposes of gaining Planning Permission or Building Regulation approval only.

ArkiPlan.co.uk is not responsible for any building work that is carried out on site.

Drawings should not be used to scale from and all dimensions are to be checked on site by the contractor prior to any work being carried out.

Project: Proposed extension and loft conversion to 2 Birch Road, GU7 3NR

Ref: H02NOV11-1

Title: Existing Ground Floor Plan

Date Drawn: 10th November 2011

Drawn By: DC

Size: A3

Stage:
PLANNING

Revisions:



Planning & Building Regulations Drawings


110a Caerphilly Road,
Cardiff
CF14 4QG



Existing Front Elevation
Scale 1:100



Existing Rear Elevation
Scale 1:100

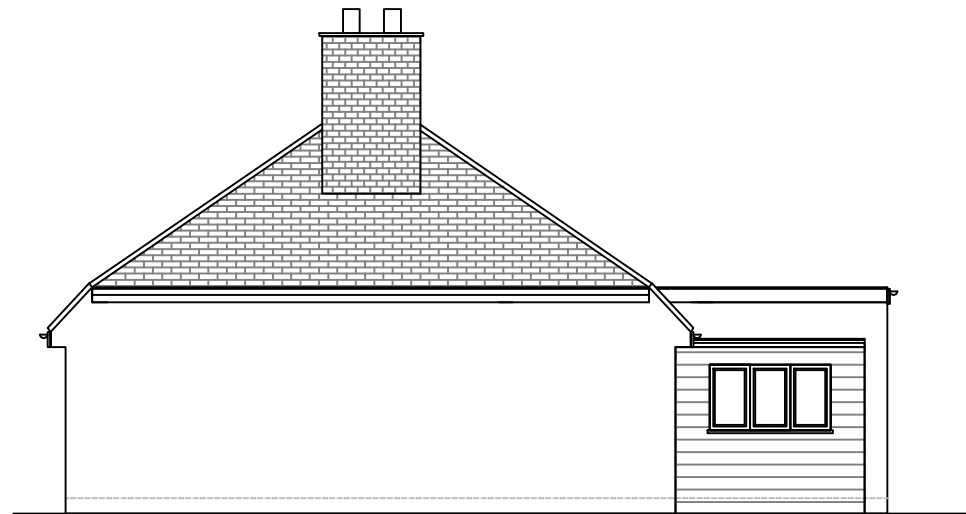

Existing Side Elevation
Scale 1:100



Existing Side Elevation 2
Scale 1:100

Revisions:

NOTE

ArkiPlan.co.uk provide a CAD drafting and submission service to clients requiring Local Authority permission for domestic building projects.

All drawings produced by ArkiPlan.co.uk are for the purposes of gaining Planning Permission or Building Regulation approval only.

ArkiPlan.co.uk is not responsible for any building work that is carried out on site.

Drawings should not be used to scale from and all dimensions are to be checked on site by the contractor prior to any work being carried out.


Project:	Proposed extension and loft conversion to 2 Birch Road, GU7 3NR	Ref:	H02NOV11-2
-----------------	---	-------------	------------

Stage:	PLANNING
---------------	-----------------

Title: Existing Elevations
Date Drawn: 10th November 2011
Drawn By: DC
Size: A3


 Planning & Building Regulations Drawings

110a Caerphilly Road,
Cardiff
CF14 4QG

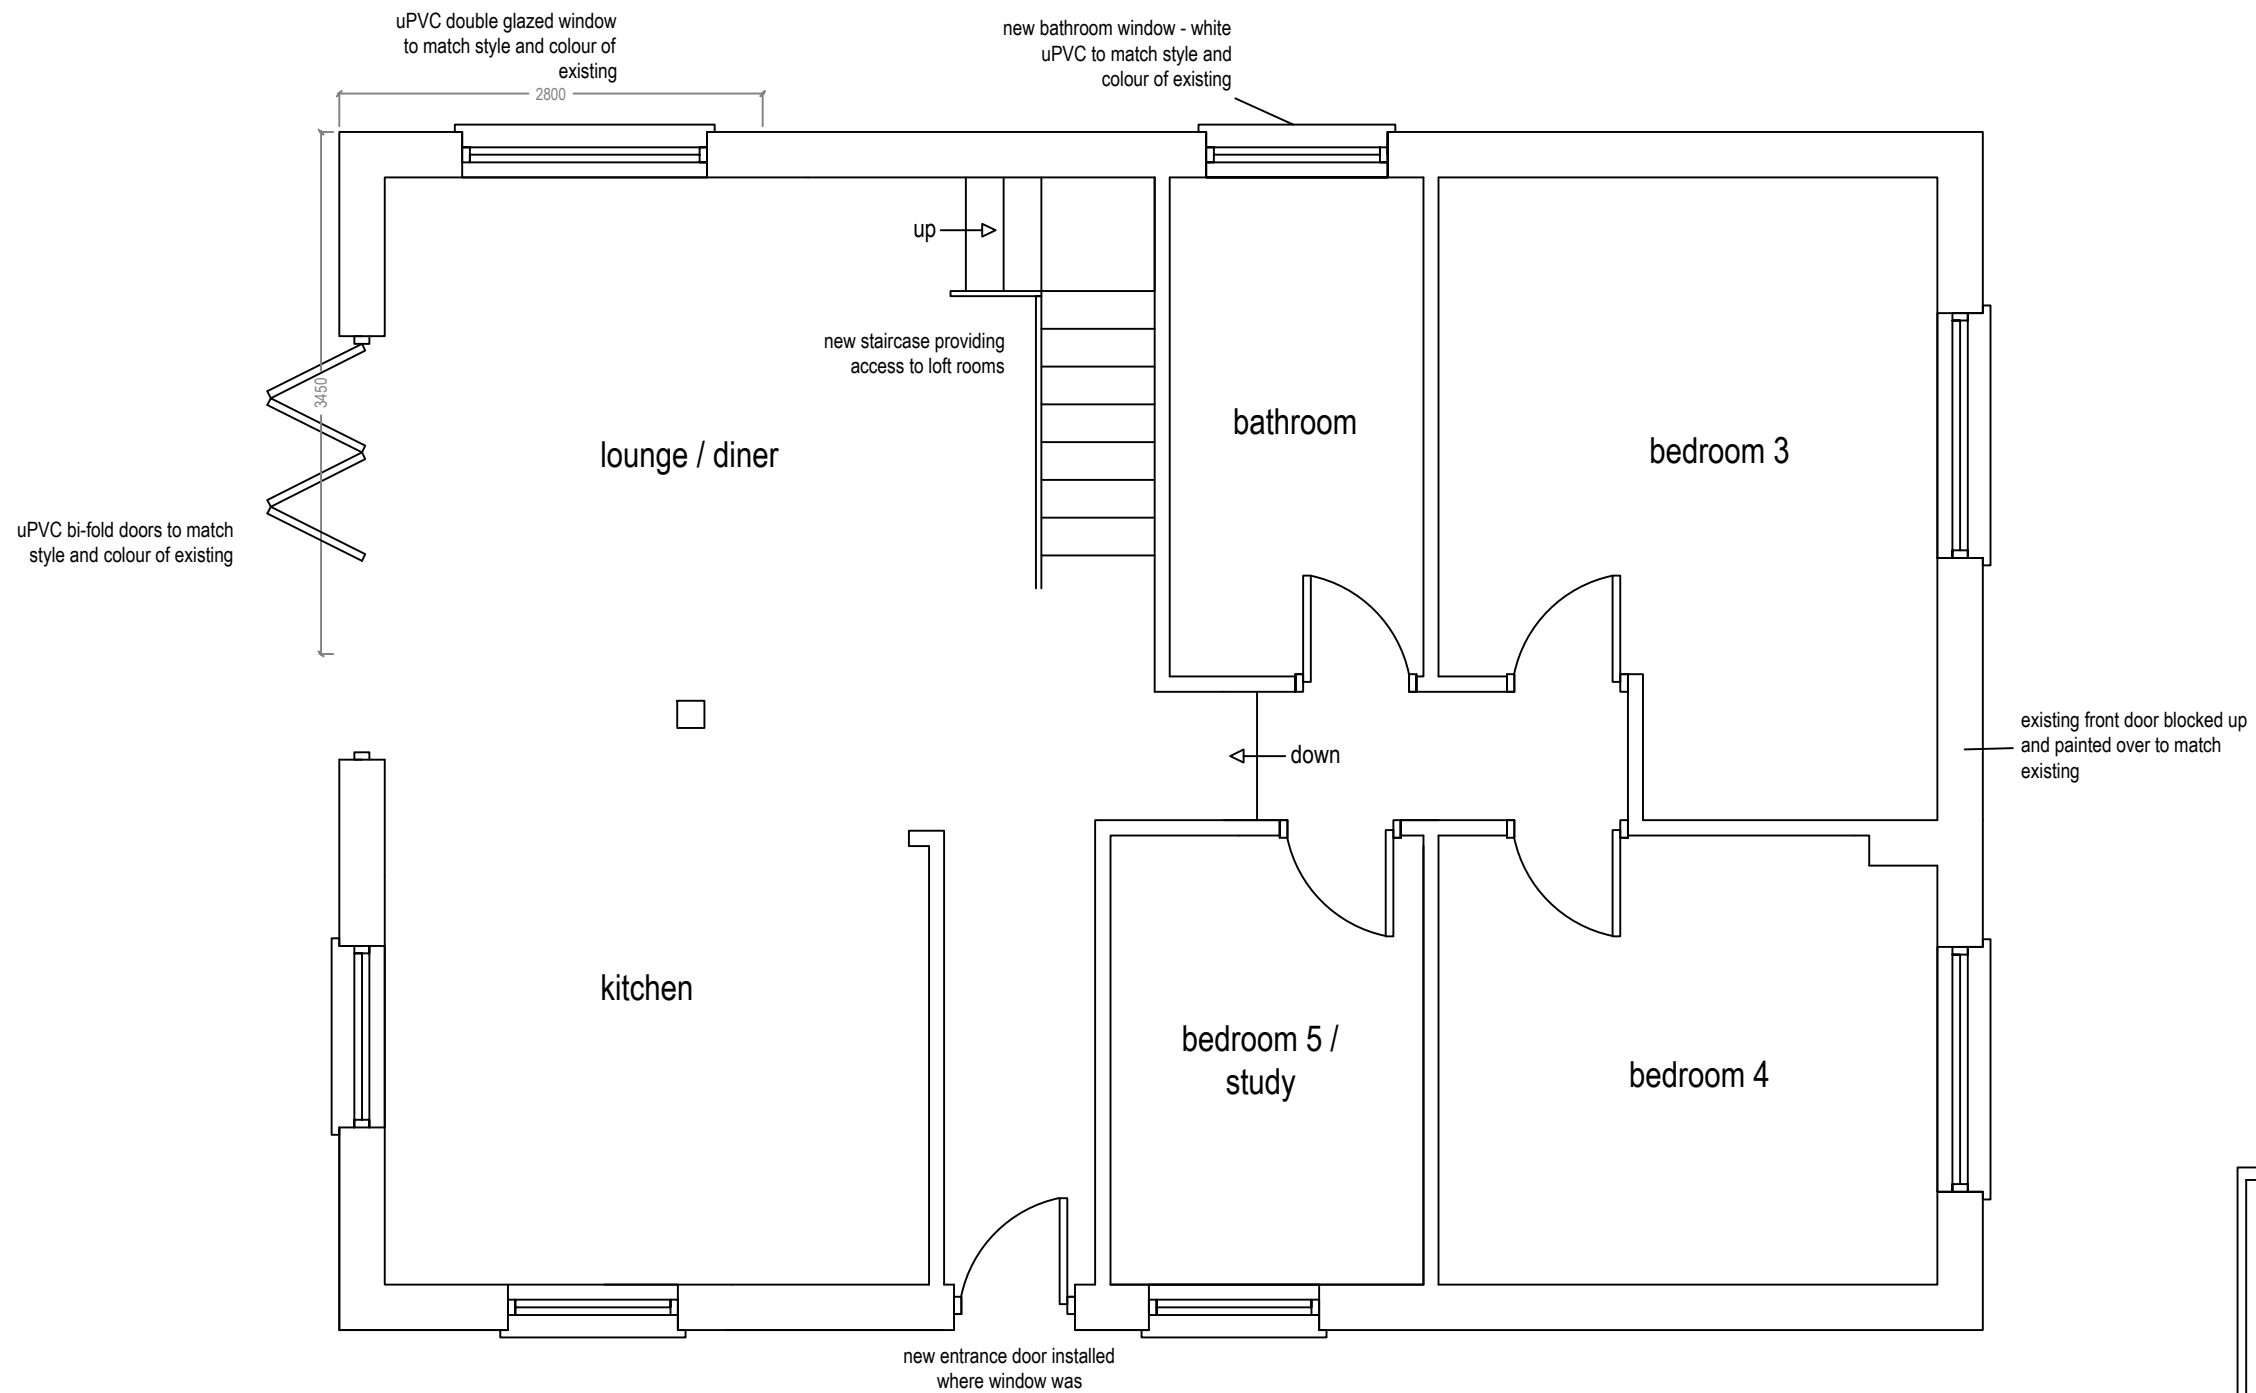

Proposed Ground Floor
Scale 1:50

NOTE

ArkiPlan.co.uk provide a CAD drafting and submission service to clients requiring Local Authority permission for domestic building projects.

All drawings produced by ArkiPlan.co.uk are for the purposes of gaining Planning Permission or Building Regulation approval only.

ArkiPlan.co.uk is not responsible for any building work that is carried out on site.

Drawings should not be used to scale from and all dimensions are to be checked on site by the contractor prior to any work being carried out.

Project: Proposed extension and loft conversion to 2 Birch Road, GU7 3NR

Ref: H02NOV11-3

Title: Proposed Ground Floor

Date Drawn: 10th November 2011

Drawn By: DC

Size: A3


Stage:
PLANNING

Revisions:



Planning & Building Regulations Drawings

110a Caerphilly Road,
Cardiff
CF14 4QG

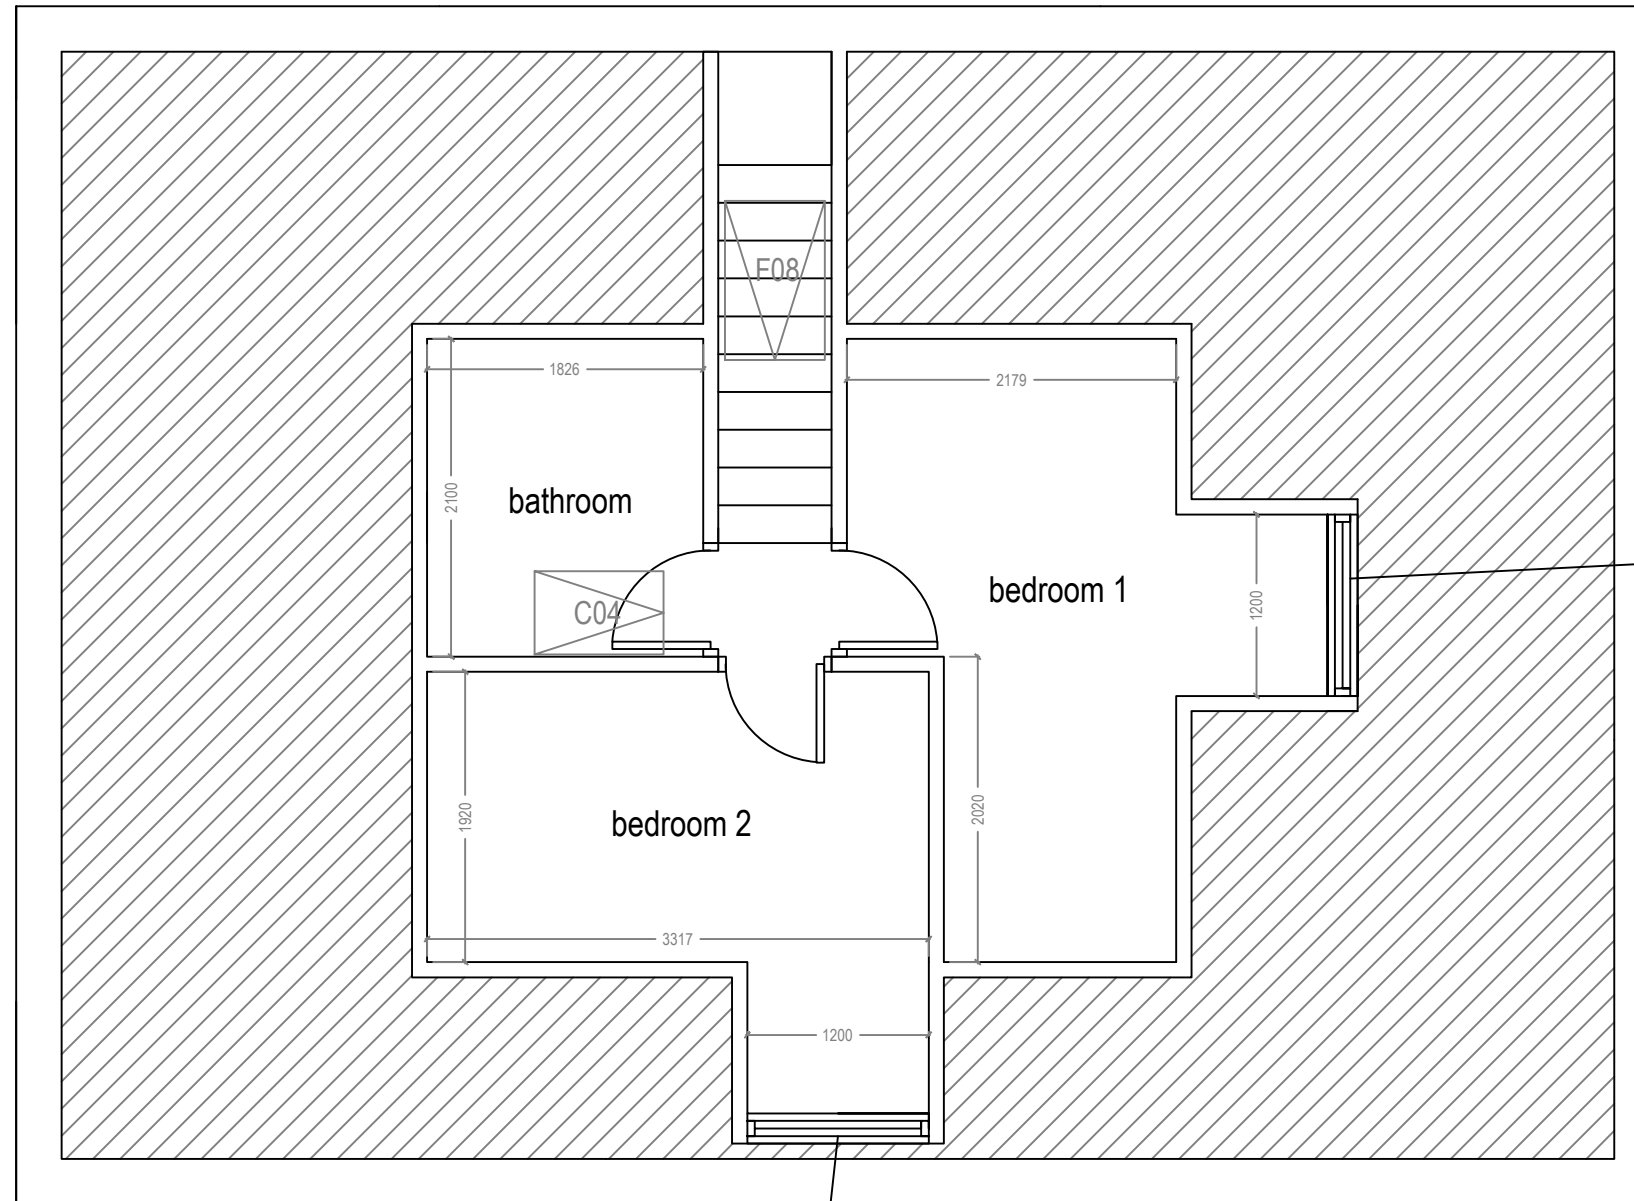

hipped roof dormer with glazing to match existing style and colour

hipped roof dormer with glazing to match existing style and colour

Proposed First Floor
Scale 1:50

NOTE

ArkiPlan.co.uk provide a CAD drafting and submission service to clients requiring Local Authority permission for domestic building projects.

All drawings produced by ArkiPlan.co.uk are for the purposes of gaining Planning Permission or Building Regulation approval only.

ArkiPlan.co.uk is not responsible for any building work that is carried out on site.

Drawings should not be used to scale from and all dimensions are to be checked on site by the contractor prior to any work being carried out.

Revisions:

Project:	Proposed extension and loft conversion to 2 Birch Road, GU7 3NR	Ref:	H02NOV11-4
-----------------	---	-------------	------------


Stage:	PLANNING
---------------	-----------------

Title:	Proposed First Floor
Date Drawn:	10th November 2011
Drawn By:	DC
Size:	A3



ArkiPlan.co.uk
Planning & Building Regulations Drawings

110a Caerphilly Road,
Cardiff
CF14 4QG

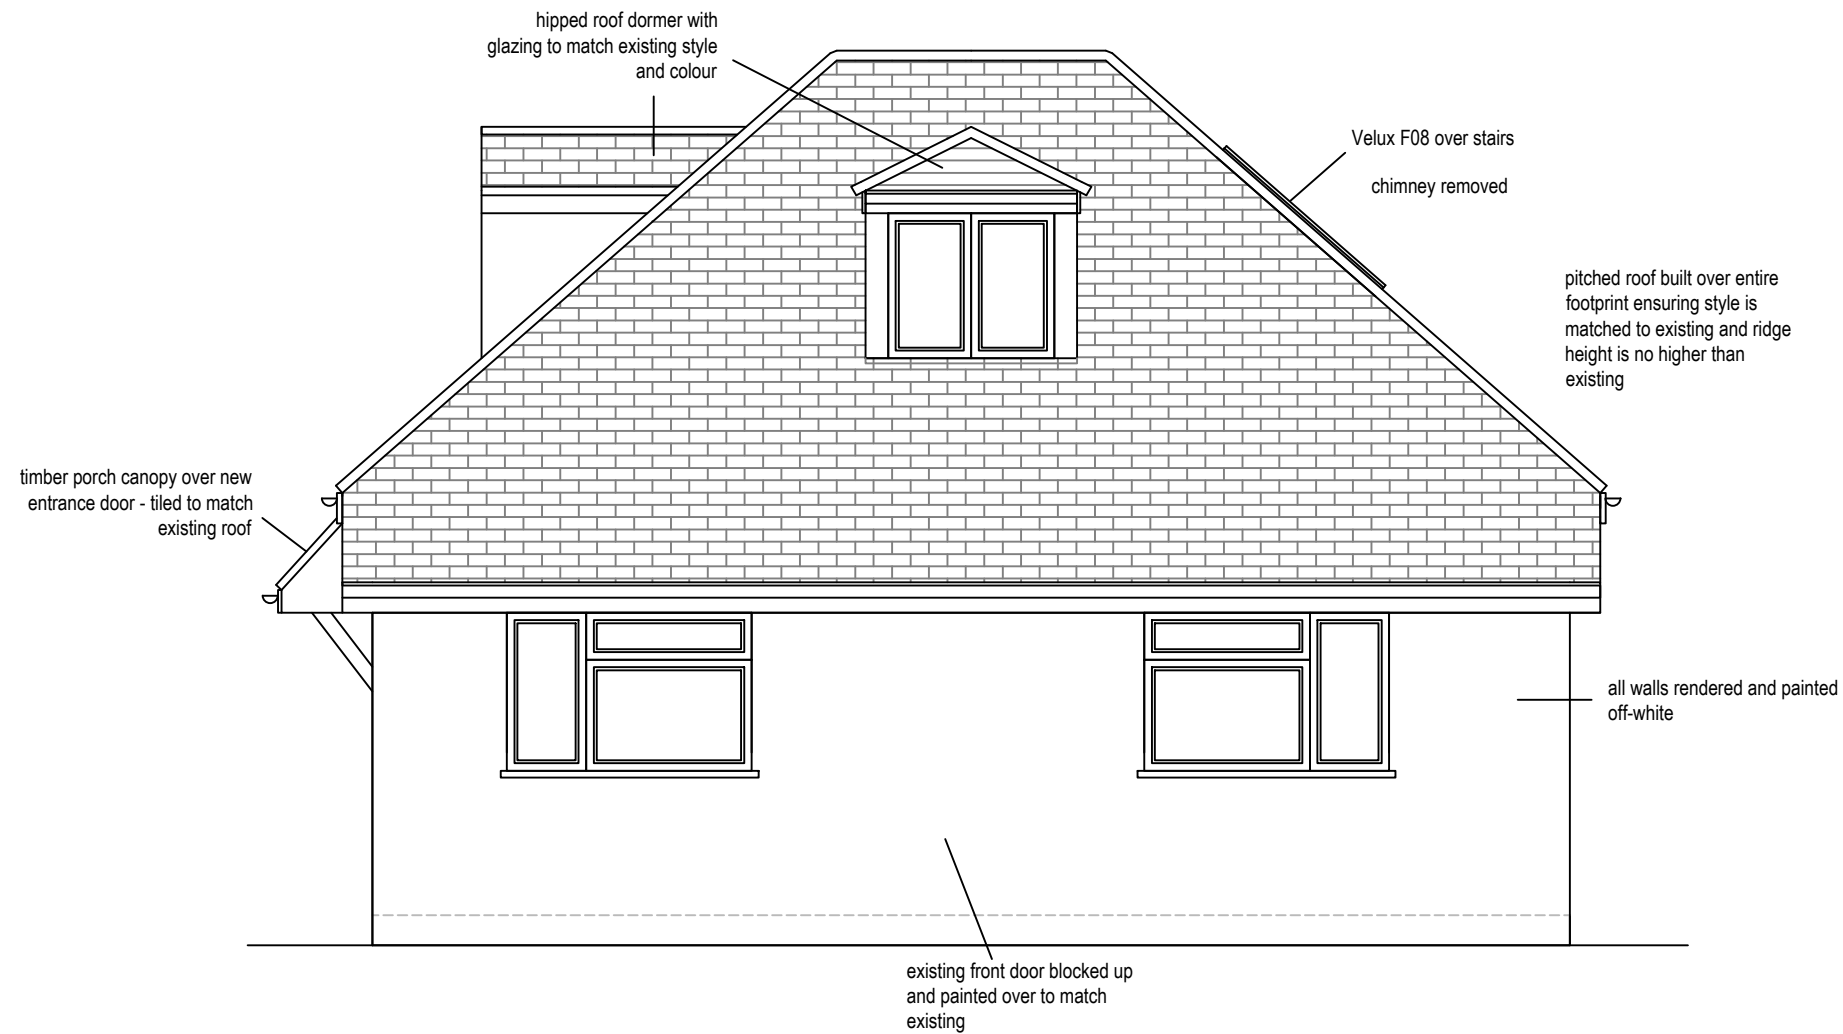

Proposed Front Elevation
Scale 1:50

NOTE

ArkiPlan.co.uk provide a CAD drafting and submission service to clients requiring Local Authority permission for domestic building projects.

All drawings produced by ArkiPlan.co.uk are for the purposes of gaining Planning Permission or Building Regulation approval only.

ArkiPlan.co.uk is not responsible for any building work that is carried out on site.

Drawings should not be used to scale from and all dimensions are to be checked on site by the contractor prior to any work being carried out.

Revisions:

Project: Proposed extension and loft conversion to 2 Birch Road, GU7 3NR

Ref: H02NOV11-5

Title: Proposed Front Elevation
Date Drawn: 10th November 2011


Stage:
PLANNING

Drawn By: DC

Size: A3



110a Caerphilly Road,
Cardiff
CF14 4QG

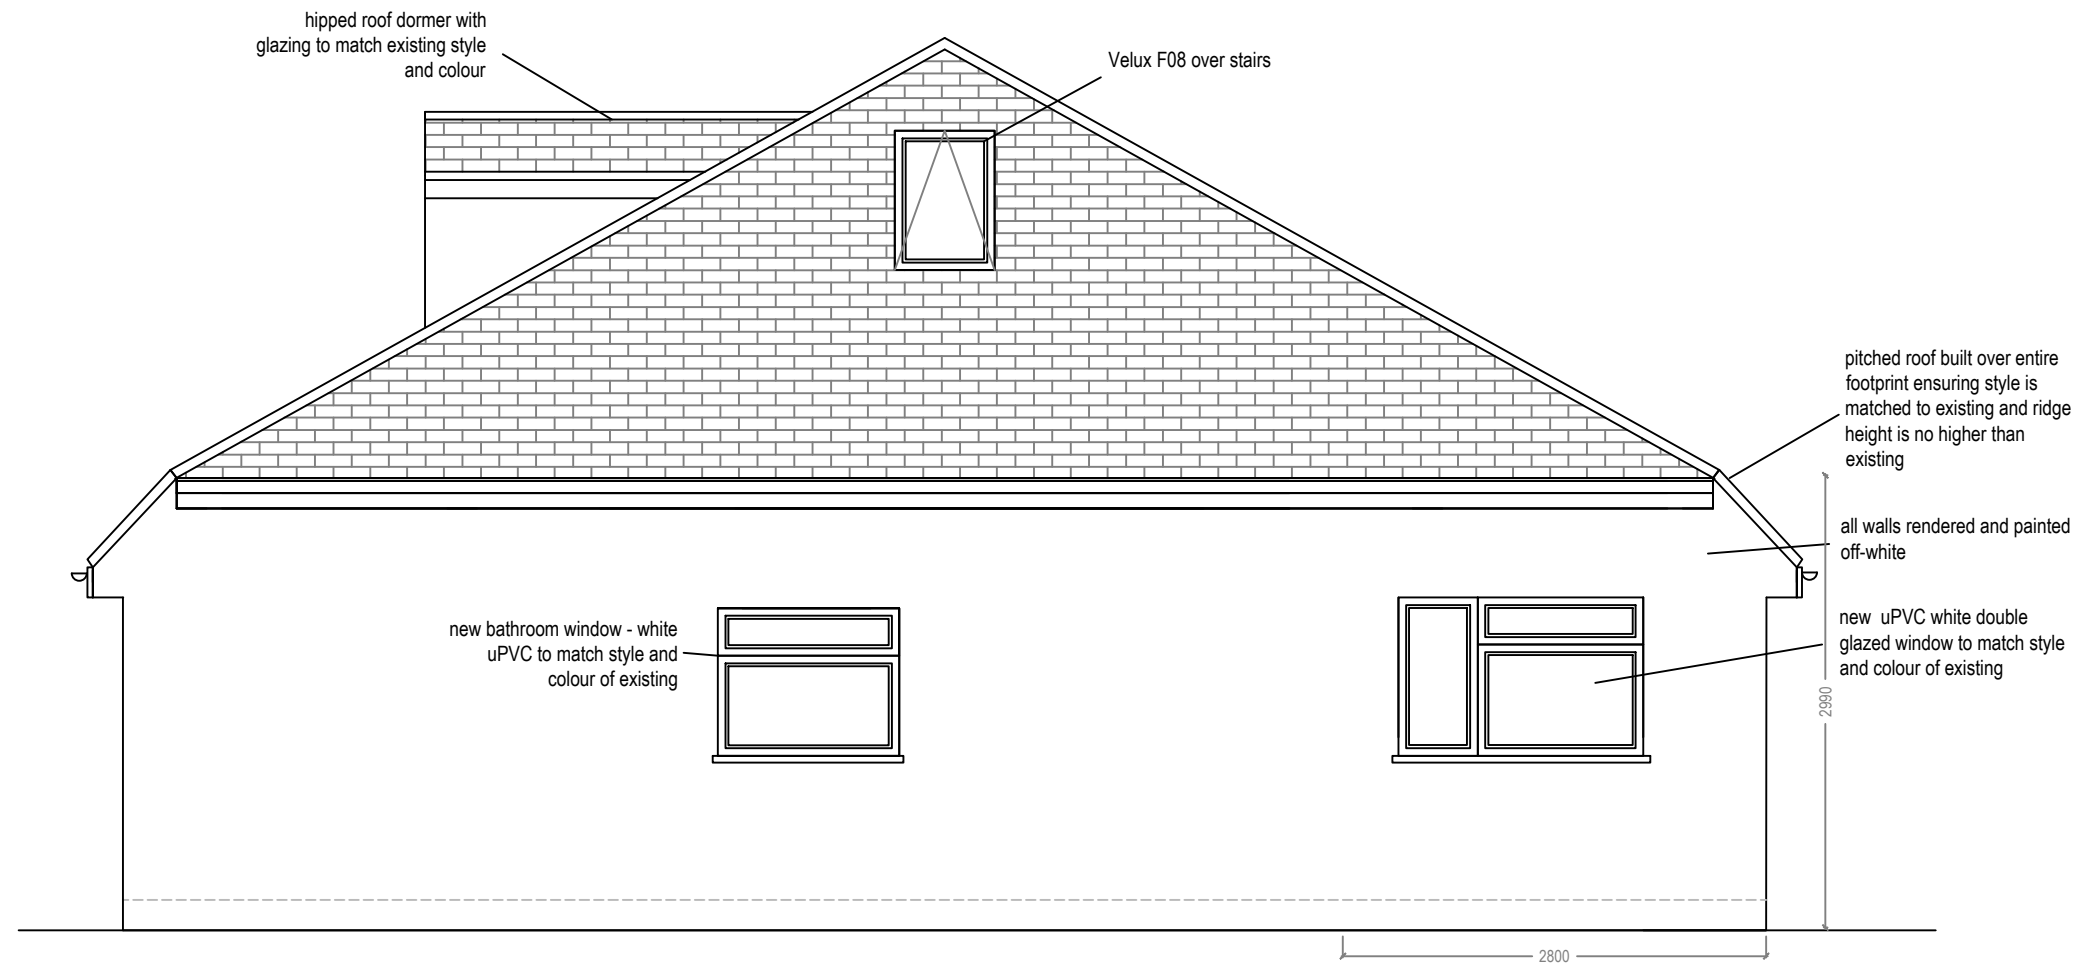

Proposed Side Elevation
Scale 1:50

NOTE

ArkiPlan.co.uk provide a CAD drafting and submission service to clients requiring Local Authority permission for domestic building projects.

All drawings produced by ArkiPlan.co.uk are for the purposes of gaining Planning Permission or Building Regulation approval only.

ArkiPlan.co.uk is not responsible for any building work that is carried out on site.

Drawings should not be used to scale from and all dimensions are to be checked on site by the contractor prior to any work being carried out.

Revisions:

Project: Proposed extension and loft conversion to 2 Birch Road, GU7 3NR

Ref: H02NOV11-6

Title: Proposed Side Elevation

Date Drawn: 10th November 2011

Drawn By: DC


Size: A3

Stage:
PLANNING



Planning & Building Regulations Drawings

110a Caerphilly Road,
Cardiff
CF14 4QG

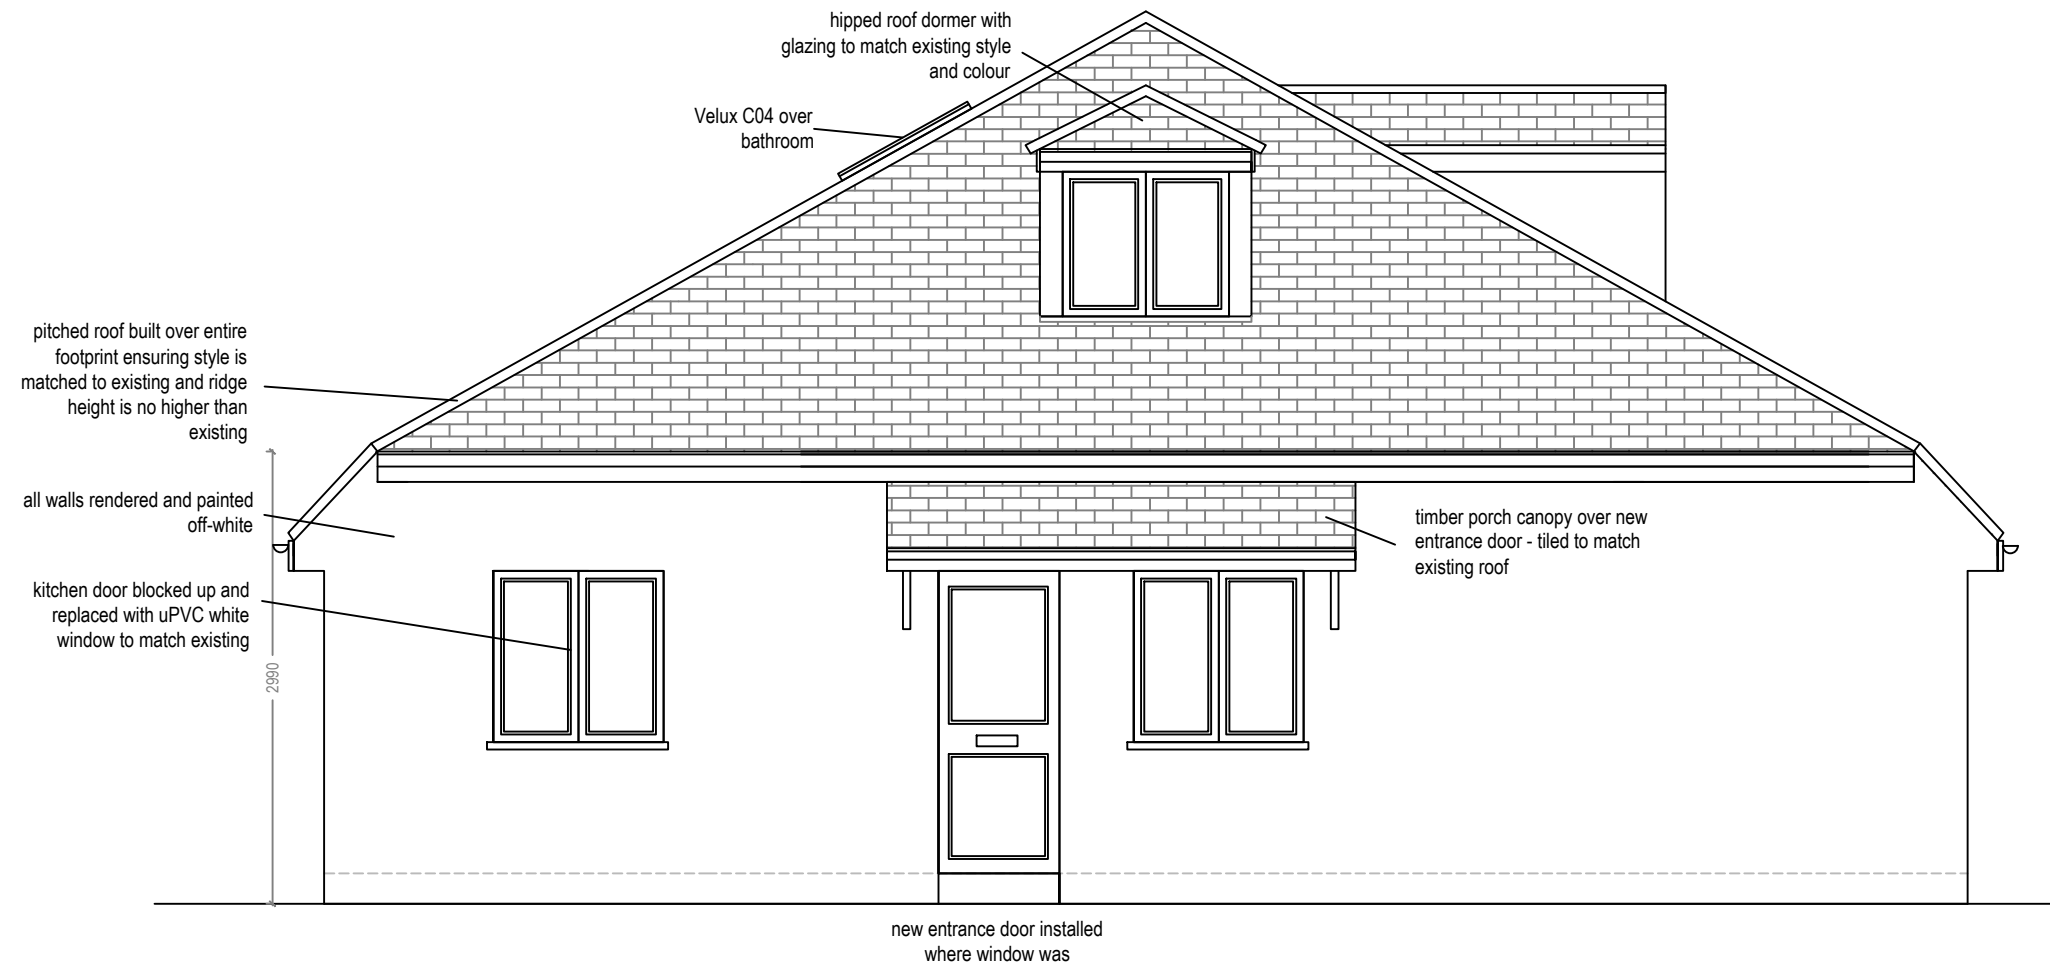

Proposed Side Elevation 2
Scale 1:50

NOTE

ArkiPlan.co.uk provide a CAD drafting and submission service to clients requiring Local Authority permission for domestic building projects.

All drawings produced by ArkiPlan.co.uk are for the purposes of gaining Planning Permission or Building Regulation approval only.

ArkiPlan.co.uk is not responsible for any building work that is carried out on site.

Drawings should not be used to scale from and all dimensions are to be checked on site by the contractor prior to any work being carried out.

Project: Proposed extension and loft conversion to 2 Birch Road, GU7 3NR

Ref: H02NOV11-7

Title: Proposed Side Elevation 2
Date Drawn: 10th November 2011

Drawn By: DC


Size: A3

Stage:
PLANNING

Revisions:


Planning & Building Regulations Drawings

110a Caerphilly Road,
Cardiff
CF14 4QG

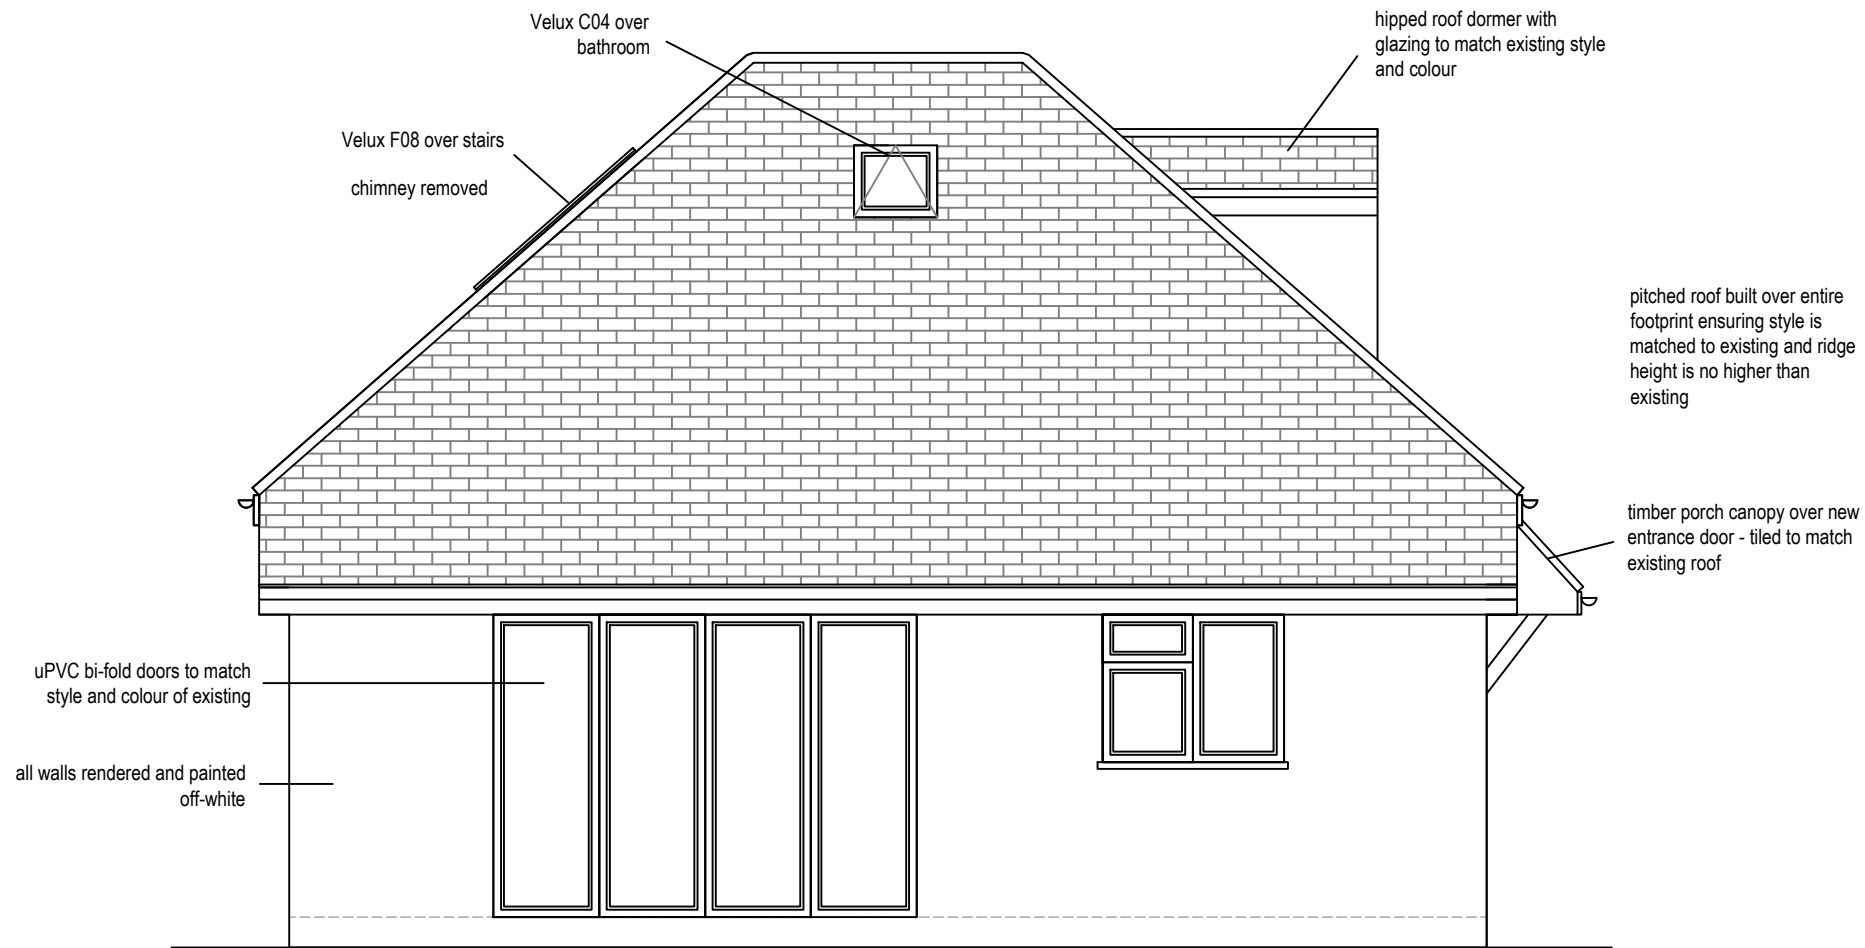

Proposed Rear Elevation
Scale 1:50

NOTE

ArkiPlan.co.uk provide a CAD drafting and submission service to clients requiring Local Authority permission for domestic building projects.

All drawings produced by ArkiPlan.co.uk are for the purposes of gaining Planning Permission or Building Regulation approval only.

ArkiPlan.co.uk is not responsible for any building work that is carried out on site.

Drawings should not be used to scale from and all dimensions are to be checked on site by the contractor prior to any work being carried out.

Revisions:

Project:	Proposed extension and loft conversion to 2 Birch Road, GU7 3NR	Ref:	H02NOV11-8
-----------------	---	-------------	------------

Title: Proposed Rear Elevation
Date Drawn: 10th November 2011

Stage:	PLANNING
---------------	-----------------

Drawn By: DC
Size: A3



110a Caerphilly Road,
Cardiff
CF14 4QG