





Existing Front Elevation
Scale 1:100




Existing Rear Elevation
Scale 1:100

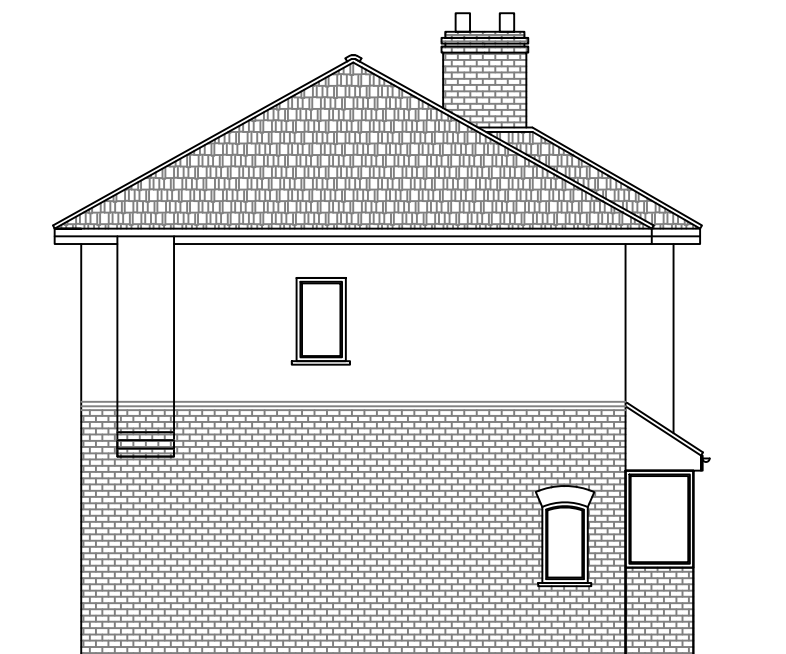

Existing Side Elevation
Scale 1:100

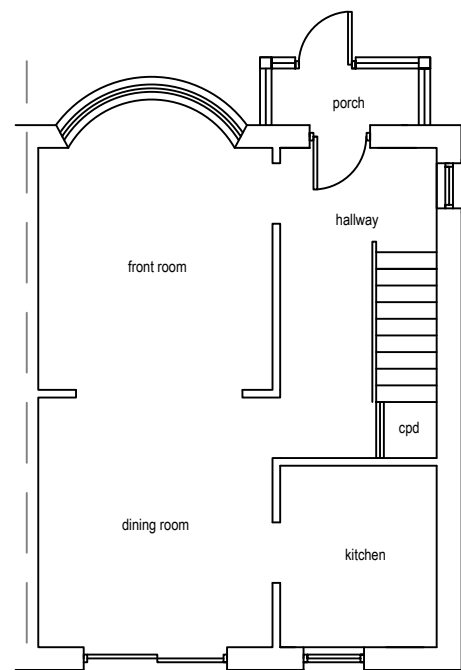

Existing Ground Floor Plan
Scale 1:100

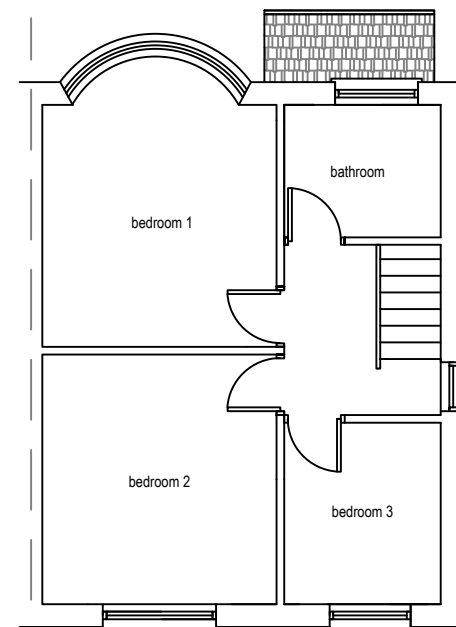

Existing First Floor Plan
Scale 1:100

NOTE

ArkiPlan.co.uk provide a CAD drafting and submission service to clients requiring Local Authority permission for domestic building projects.

All drawings produced by ArkiPlan.co.uk are for the purposes of gaining Planning Permission or Building Regulation approval only.

ArkiPlan.co.uk is not responsible for any building work that is carried out on site.

Drawings should not be used to scale from and all dimensions are to be checked on site by the contractor prior to any work being carried out.

Project: Proposed extension to 24 Craigwell Avenue, TW13 7JP

Ref: H04AUG11-1

Stage: **PLANNING**

Title: Existing Floor Plans, Existing Elevations

Date Drawn: 18th August 2011

Drawn By: DC


Size: A3

Revisions:



Planning & Building Regulations Drawings

110a Caerphilly Road,
Cardiff
CF14 4QG

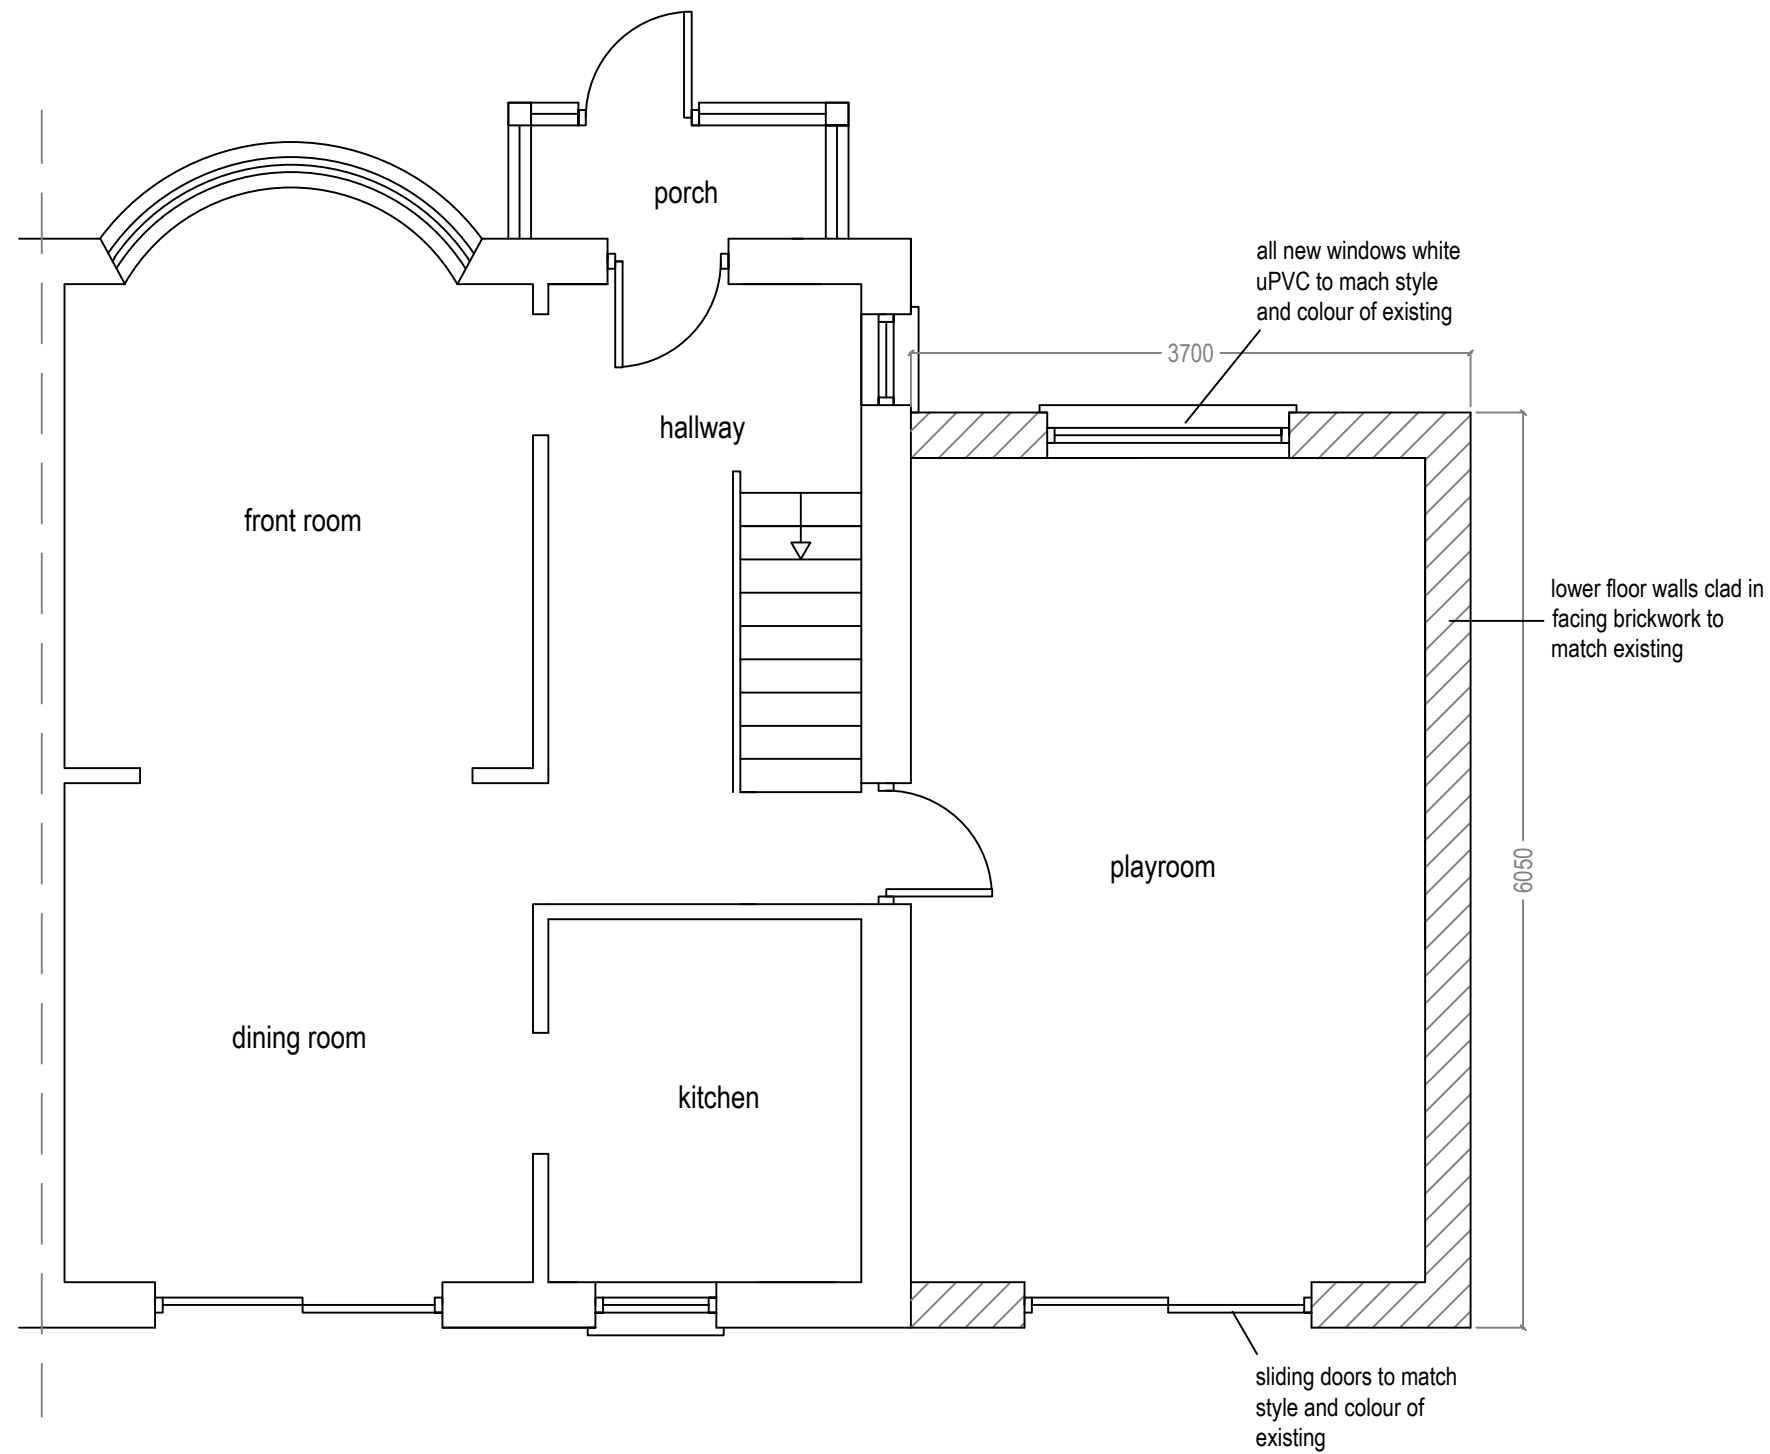

Proposed Ground Floor Plan
Scale 1:50

NOTE

ArkiPlan.co.uk provide a CAD drafting and submission service to clients requiring Local Authority permission for domestic building projects.

All drawings produced by ArkiPlan.co.uk are for the purposes of gaining Planning Permission or Building Regulation approval only.

ArkiPlan.co.uk is not responsible for any building work that is carried out on site.

Drawings should not be used to scale from and all dimensions are to be checked on site by the contractor prior to any work being carried out.

Revisions:

Project: Proposed extension to 24 Craigwell Avenue, TW13 7JP

Ref: H04AUG11-2

Title: Proposed Ground Floor

Date Drawn: 18th August 2011

Drawn By: DC

Size: A3


Stage:
PLANNING



Planning & Building Regulations Drawings

110a Caerphilly Road,
Cardiff
CF14 4QG

d in

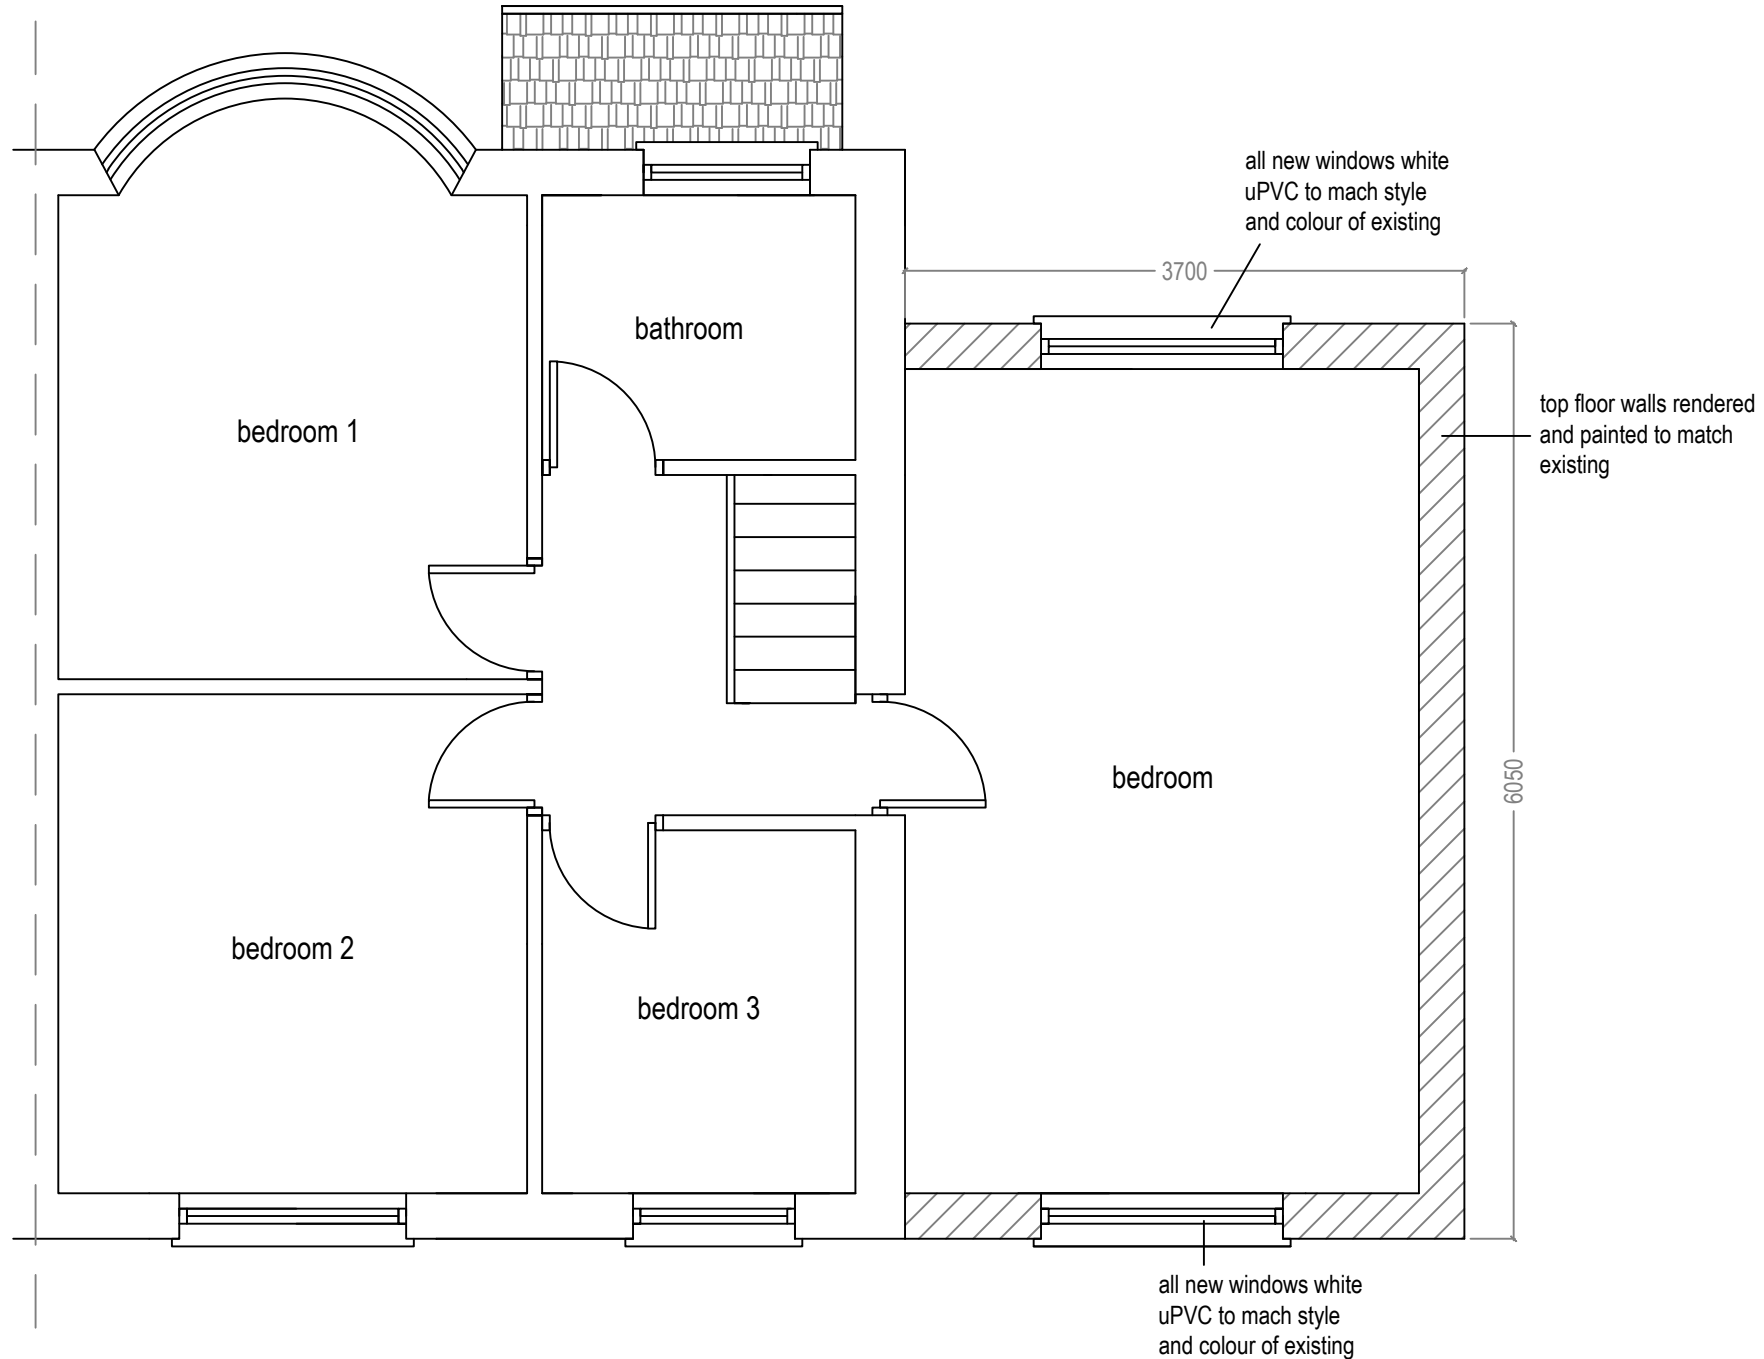

Proposed First Floor Plan
Scale 1:50

NOTE

ArkiPlan.co.uk provide a CAD drafting and submission service to clients requiring Local Authority permission for domestic building projects.

All drawings produced by ArkiPlan.co.uk are for the purposes of gaining Planning Permission or Building Regulation approval only.

ArkiPlan.co.uk is not responsible for any building work that is carried out on site.

Drawings should not be used to scale from and all dimensions are to be checked on site by the contractor prior to any work being carried out.

Project:	Proposed extension to 24 Craigwell Avenue, TW13 7JP	Ref:	H04AUG11-3
-----------------	---	-------------	------------

Stage:	PLANNING
---------------	-----------------

Title:	Proposed First Floor
Date Drawn:	18th August 2011
Drawn By:	DC
Size:	A3

Revisions:	
-------------------	--


 Planning & Building Regulations Drawings
 110a Caerphilly Road,
 Cardiff
 CF14 4QG



Proposed Front Elevation
Scale 1:50

NOTE

ArkiPlan.co.uk provide a CAD drafting and submission service to clients requiring Local Authority permission for domestic building projects.

All drawings produced by ArkiPlan.co.uk are for the purposes of gaining Planning Permission or Building Regulation approval only.

ArkiPlan.co.uk is not responsible for any building work that is carried out on site.

Drawings should not be used to scale from and all dimensions are to be checked on site by the contractor prior to any work being carried out.

Project: Proposed extension to 24 Craigwell Avenue, TW13 7JP

Ref: H04AUG11-4

Title: Proposed Front Elevation

Date Drawn: 18th August 2011

Drawn By: DC

Size: A3

Stage:


PLANNING

Revisions:



Planning & Building Regulations Drawings

110a Caerphilly Road,
Cardiff
CF14 4QG

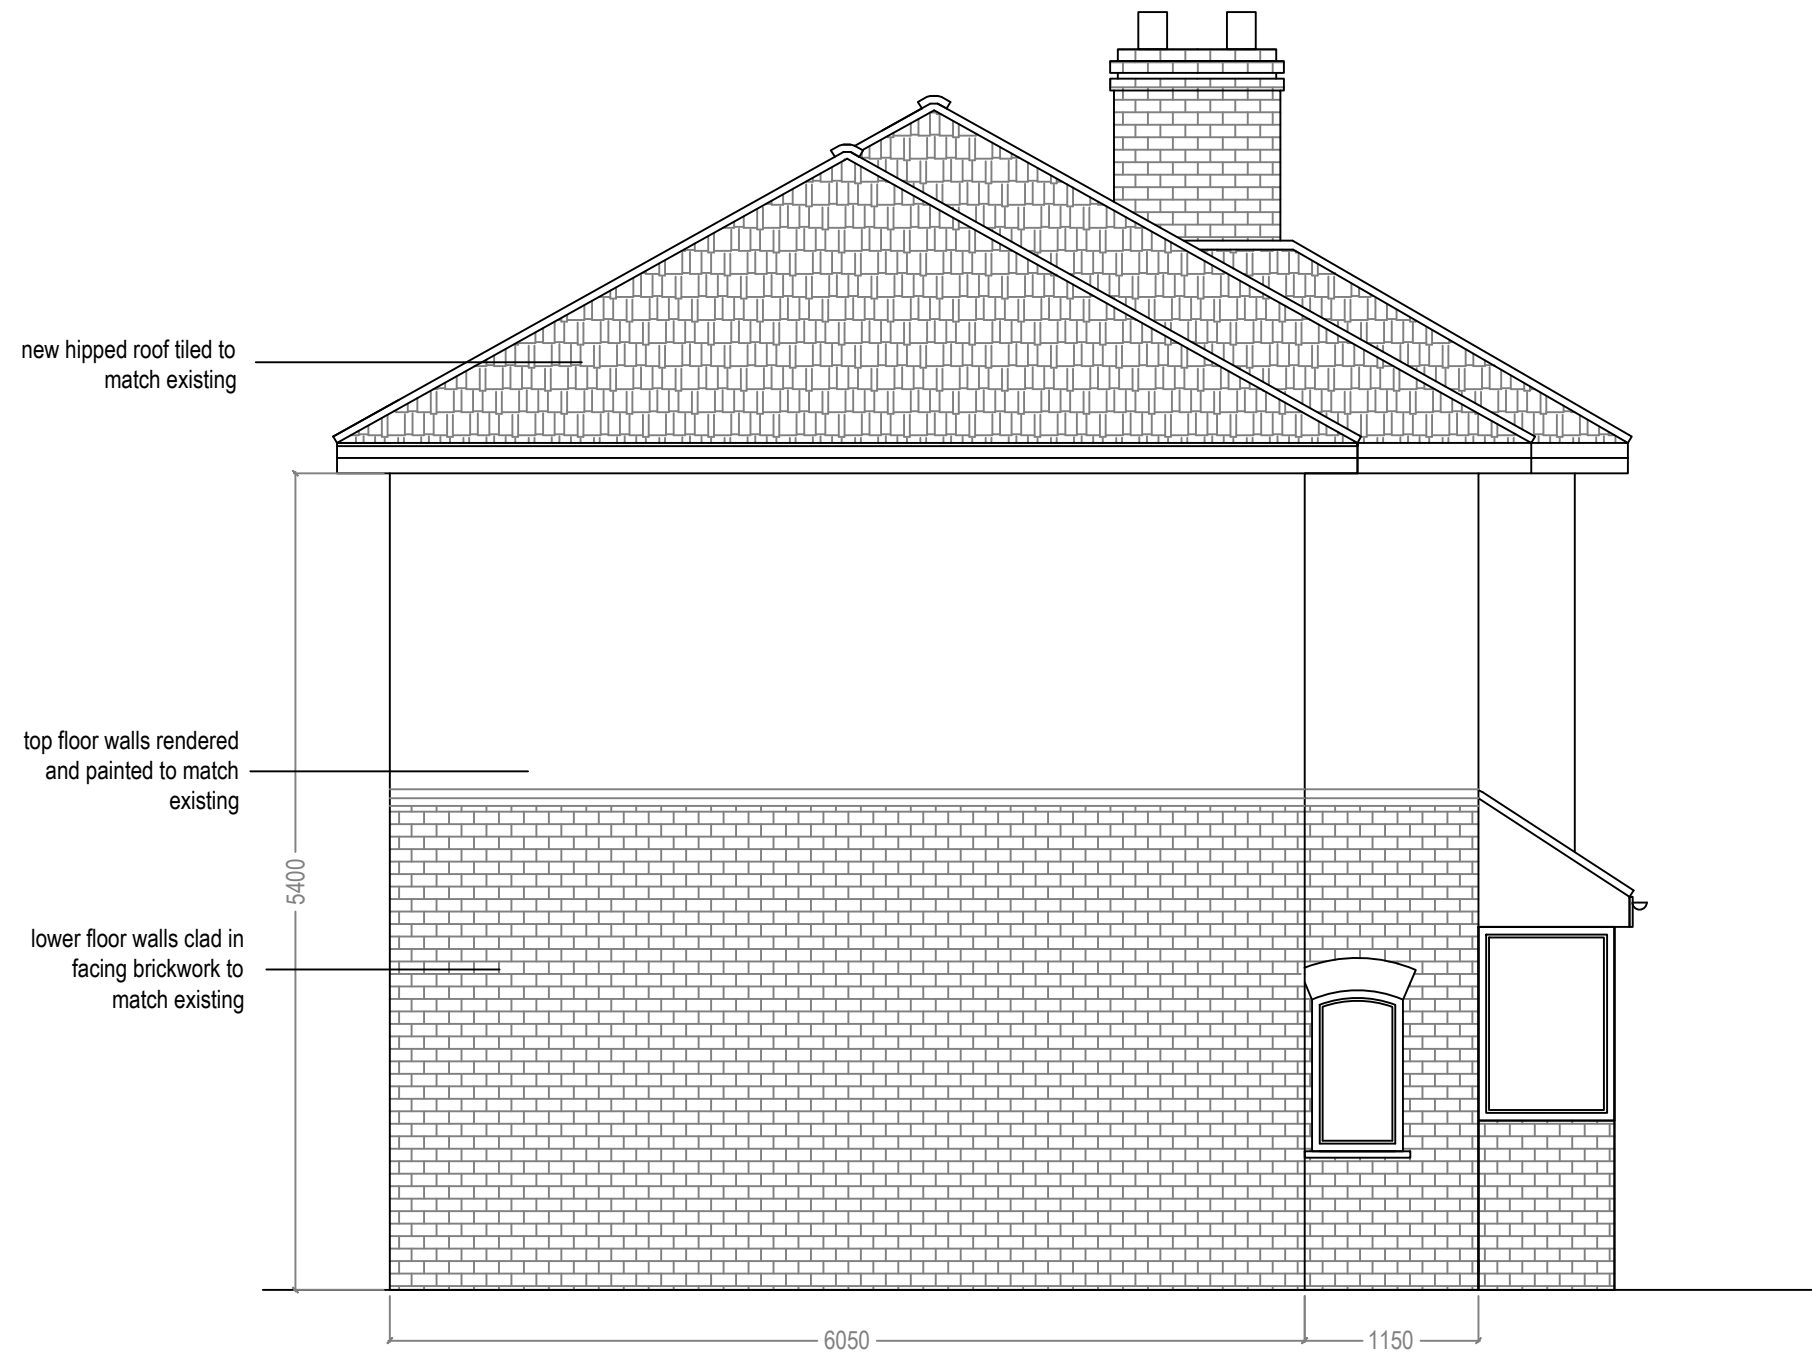

Proposed Side Elevation
Scale 1:50

NOTE

ArkiPlan.co.uk provide a CAD drafting and submission service to clients requiring Local Authority permission for domestic building projects.

All drawings produced by ArkiPlan.co.uk are for the purposes of gaining Planning Permission or Building Regulation approval only.

ArkiPlan.co.uk is not responsible for any building work that is carried out on site.

Drawings should not be used to scale from and all dimensions are to be checked on site by the contractor prior to any work being carried out.

Project: Proposed extension to 24 Craigwell Avenue, TW13 7JP

Ref: H04AUG11-5

Title: Proposed Side Elevation

Date Drawn: 18th August 2011

Drawn By: DC

Size: A3

Stage:
PLANNING

Revisions:



Planning & Building Regulations Drawings

110a Caerphilly Road,
Cardiff
CF14 4QG



Proposed Rear Elevation
Scale 1:50

NOTE

ArkiPlan.co.uk provide a CAD drafting and submission service to clients requiring Local Authority permission for domestic building projects.

All drawings produced by ArkiPlan.co.uk are for the purposes of gaining Planning Permission or Building Regulation approval only.

ArkiPlan.co.uk is not responsible for any building work that is carried out on site.

Drawings should not be used to scale from and all dimensions are to be checked on site by the contractor prior to any work being carried out.

Project: Proposed extension to 24 Craigwell Avenue, TW13 7JP

Ref: H04AUG11-6

Title: Proposed Rear Elevation

Date Drawn: 18th August 2011

Drawn By: DC

Size: A3


Stage:
PLANNING

Revisions:




Planning & Building Regulations Drawings

110a Caerphilly Road,
Cardiff
CF14 4QG

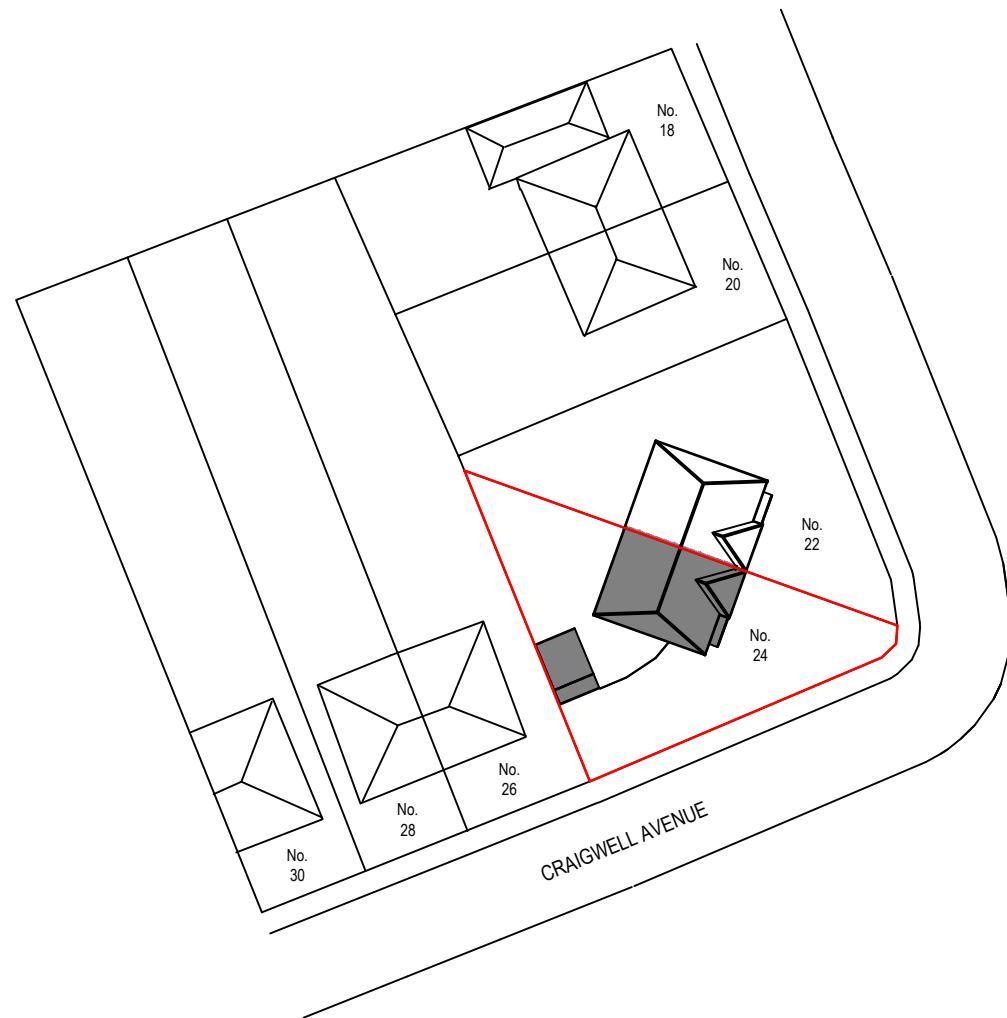

Existing Site Plan
Scale 1:500

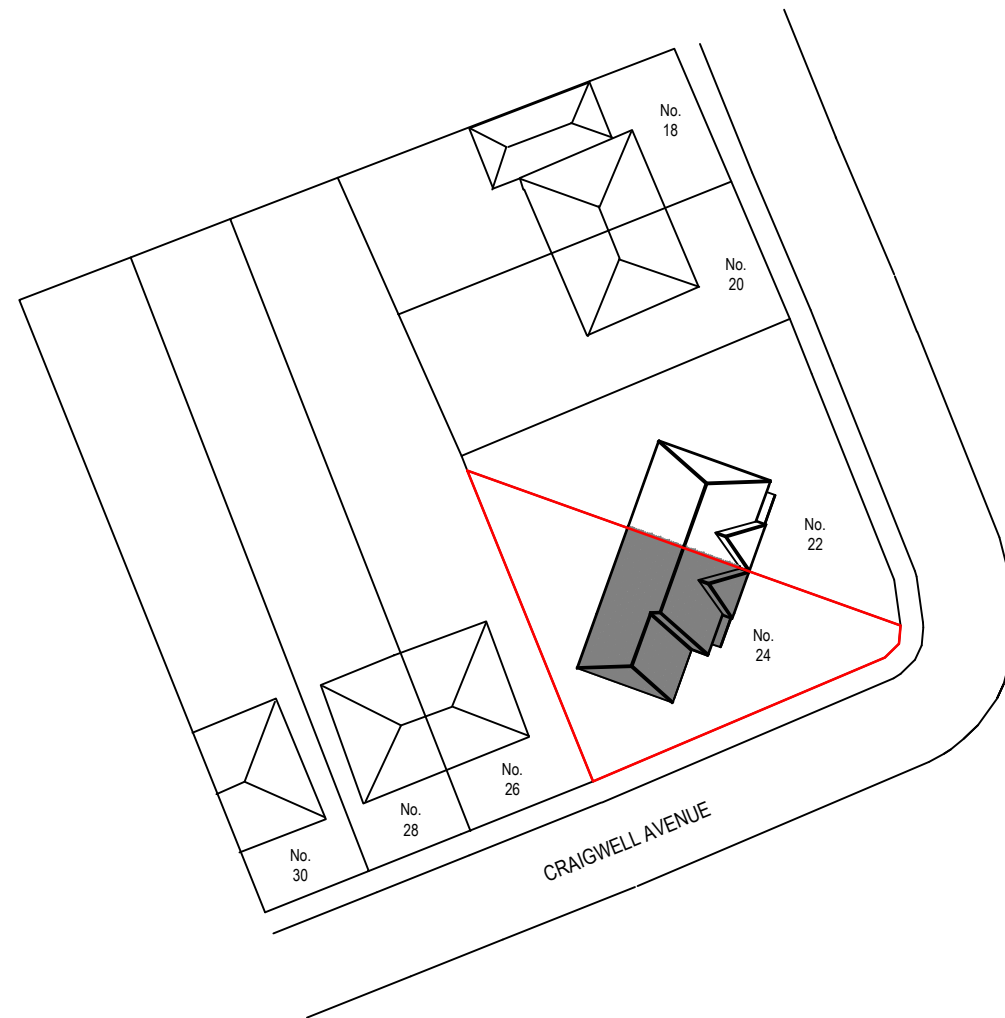

Proposed Site Plan
Scale 1:500

NOTE

ArkiPlan.co.uk provide a CAD drafting and submission service to clients requiring Local Authority permission for domestic building projects.

All drawings produced by ArkiPlan.co.uk are for the purposes of gaining Planning Permission or Building Regulation approval only.

ArkiPlan.co.uk is not responsible for any building work that is carried out on site.

Drawings should not be used to scale from and all dimensions are to be checked on site by the contractor prior to any work being carried out.

Revisions:

Project: Proposed extension to 24 Craigwell Avenue, TW13 7JP

Ref: H04AUG11-7

Title: Site Plans

Date Drawn: 18th August 2011

Drawn By: DC

Size: A3

Stage:
PLANNING



110a Caerphilly Road,
Cardiff
CF14 4QG