



Existing Loft Floor Plan
Scale 1:100

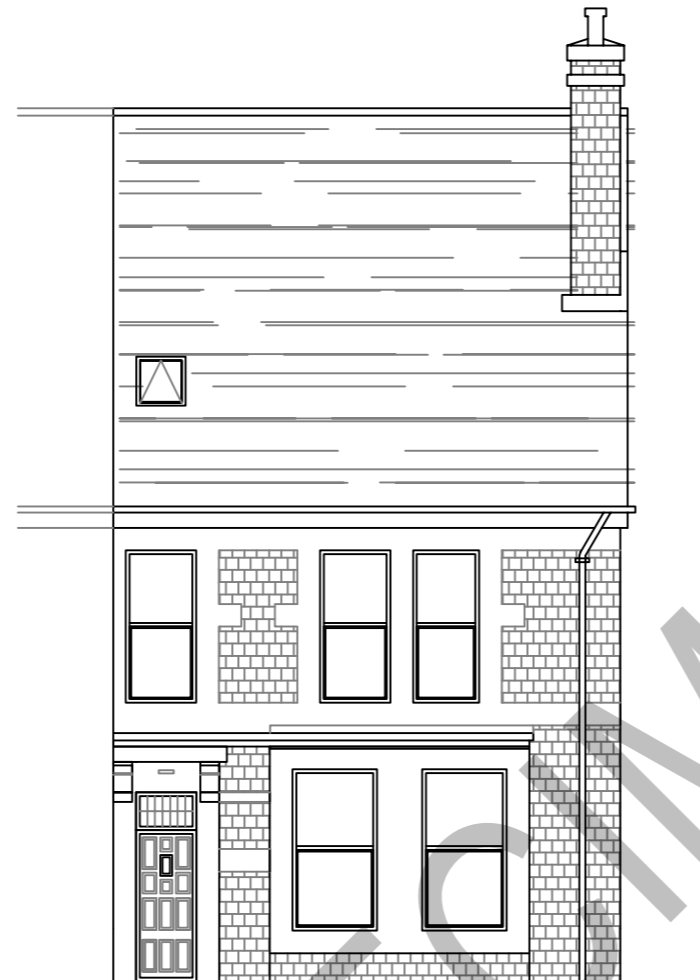

Existing Front Elevation
Scale 1:100

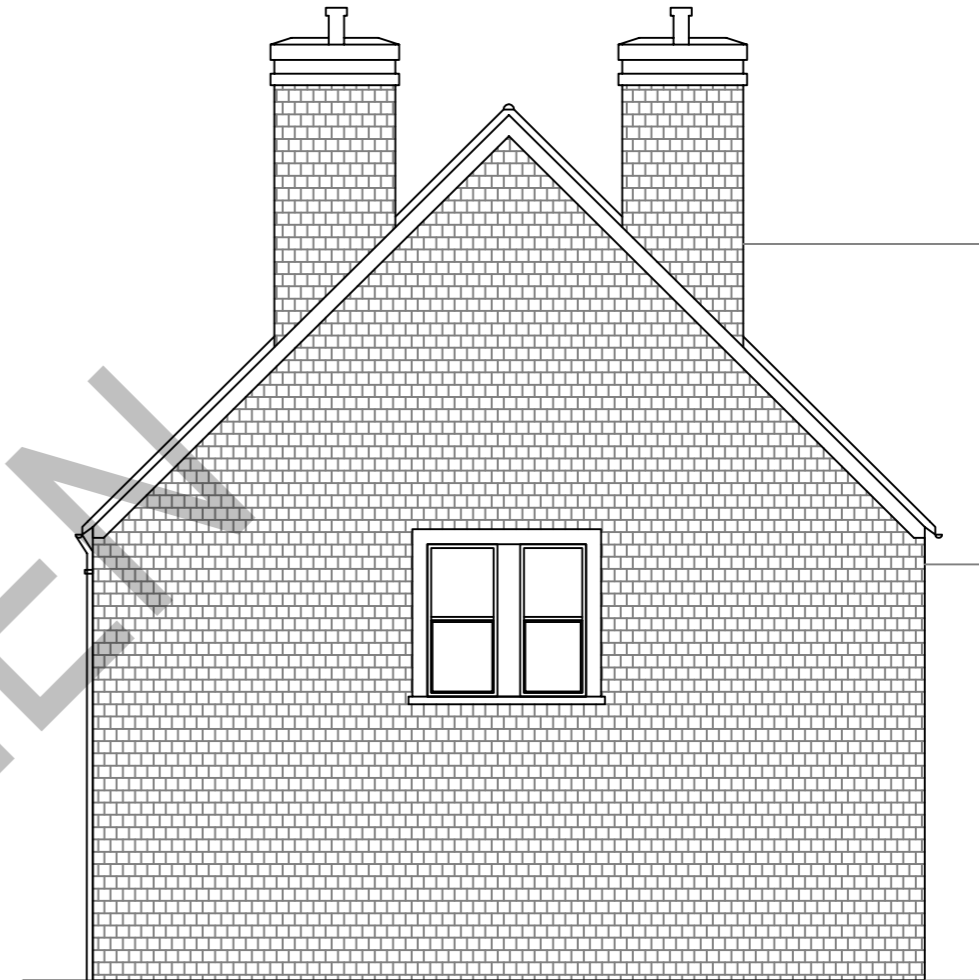

Existing Side Elevation
Scale 1:100

Revisions:

Project: Proposed Dormer to Existing loft room at 58 Endcliffe Rise Road

Ref: H01NOV1

Title: Existing Loft Floor Plan, Existing Elevations

Date Drawn: 26th November 2009

Stage:

PLANNING

Drawn By: DC

Size: A3



Architectural CAD Draughting & Measured Building Surveys

28 St Edwen Gardens
Heath,
Cardiff
CF14 4LA

