



Proposed Ground Floor Plan
Scale 1:100

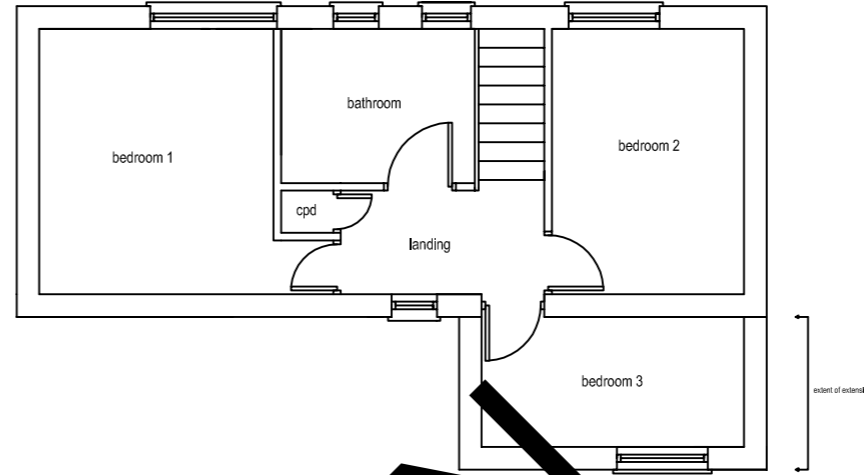

Proposed First Floor Plan
Scale 1:100

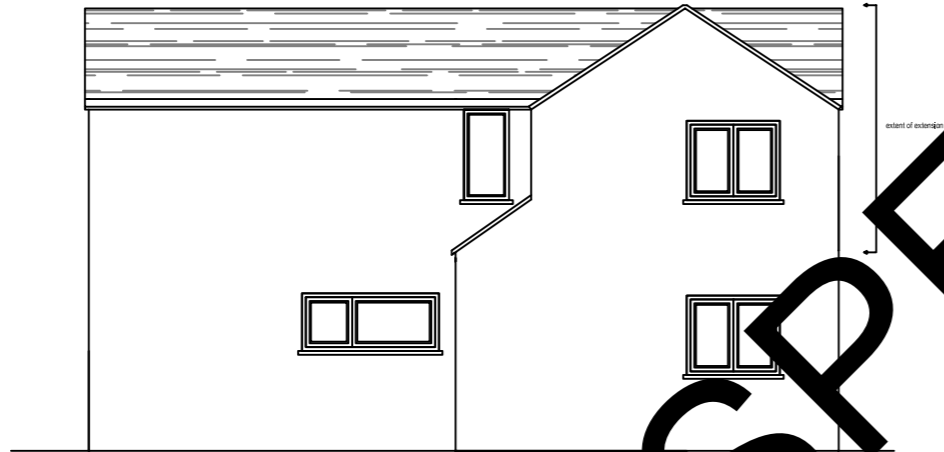

Proposed Front Elevation
Scale 1:100



Proposed Side Elevation
Scale 1:100

SPECIMEN

NOTE

ArkiPlan.co.uk provide a CAD drafting and submission service to clients requiring Local Authority permission for domestic building projects.

All drawings produced by ArkiPlan.co.uk are for the purposes of gaining Planning Permission or Building Regulation approval only.

ArkiPlan.co.uk is not responsible for any building work that is carried out on site.

Drawings should not be used to scale from and all dimensions are to be checked on site by the contractor prior to any work being carried out.

Project:	Proposed extension to 16 Chestnut Close, Huntingdon PE29 7BS	Ref:	H02FEB16-2B
Stage:	PLANNING		

Title:	Proposed Floor Plans, Existing Elevations
Date Drawn:	17th February 2010
Drawn By:	DC
Size:	A3

Revisions:



28 St Edwen Gardens
Heath,
Cardiff
CF14 4LA