



**Existing Ground Floor Plan**  
Scale 1:100

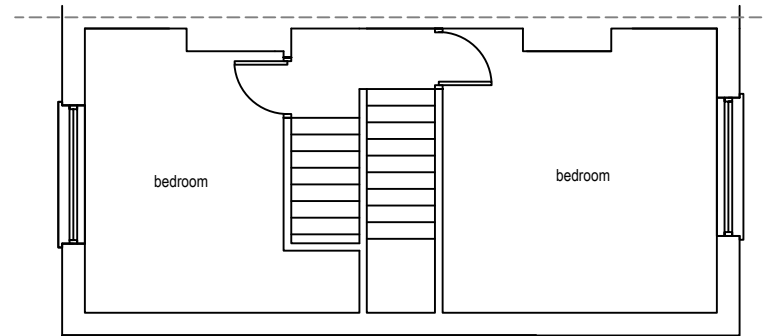

**Existing First Floor Plan**  
Scale 1:100

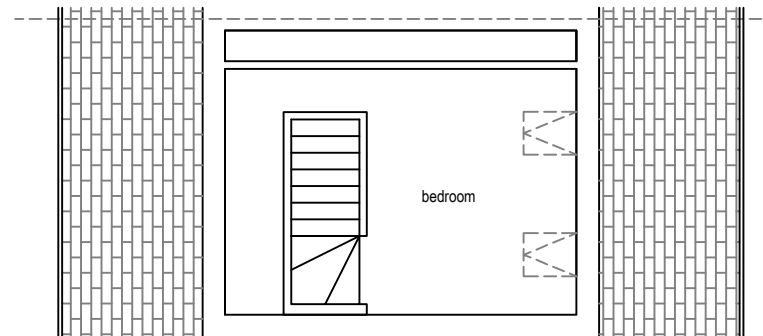

**Existing Second Floor Plan**  
Scale 1:100

**NOTE**

ArkiPlan.co.uk provide a CAD drafting and submission service to clients requiring Local Authority permission for domestic building projects.

All drawings produced by ArkiPlan.co.uk are for the purposes of gaining Planning Permission or Building Regulation approval only.

ArkiPlan.co.uk is not responsible for any building work that is carried out on site.

Drawings should not be used to scale from and all dimensions are to be checked on site by the contractor prior to any work being carried out.

Revisions:

**Project:** Proposed extension to 117 Lutterworth Road, Burbage, Hinckley LE10 2DL

**Ref:** H03JAN12-1

**Title:** Existing Floor Plans

**Date Drawn:** 10th January 2012

**Drawn By:** DC


**Size:** A3

**Stage:** **PLANNING**




Planning & Building Regulations Drawings

110a Caerphilly Road,  
Cardiff  
CF14 4QG

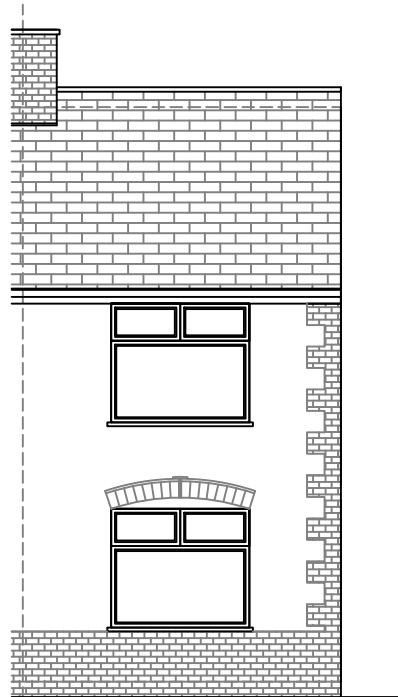

**Existing Front Elevation**  
Scale 1:100

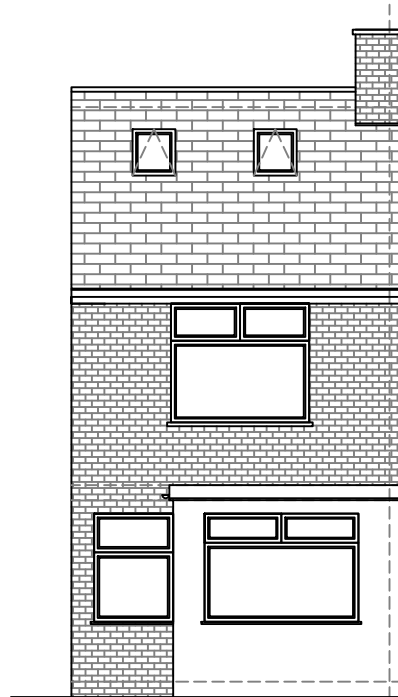

**Existing Rear Elevation**  
Scale 1:100



**Existing Side Elevation**  
Scale 1:100

Revisions:

**NOTE**

ArkiPlan.co.uk provide a CAD drafting and submission service to clients requiring Local Authority permission for domestic building projects.

All drawings produced by ArkiPlan.co.uk are for the purposes of gaining Planning Permission or Building Regulation approval only.

ArkiPlan.co.uk is not responsible for any building work that is carried out on site.

Drawings should not be used to scale from and all dimensions are to be checked on site by the contractor prior to any work being carried out.

**Project:** Proposed extension to 117  
Lutterworth Road, Burbage,  
Hinckley LE10 2DL

**Ref:**  
H03JAN12-2

**Title:** Existing Elevations

**Date Drawn:** 10th January 2012


**Drawn By:** DC

**Size:** A3

**Stage:**  
**PLANNING**

  
Planning & Building Regulations  
Drawings

110a Caerphilly Road,  
Cardiff  
CF14 4QG

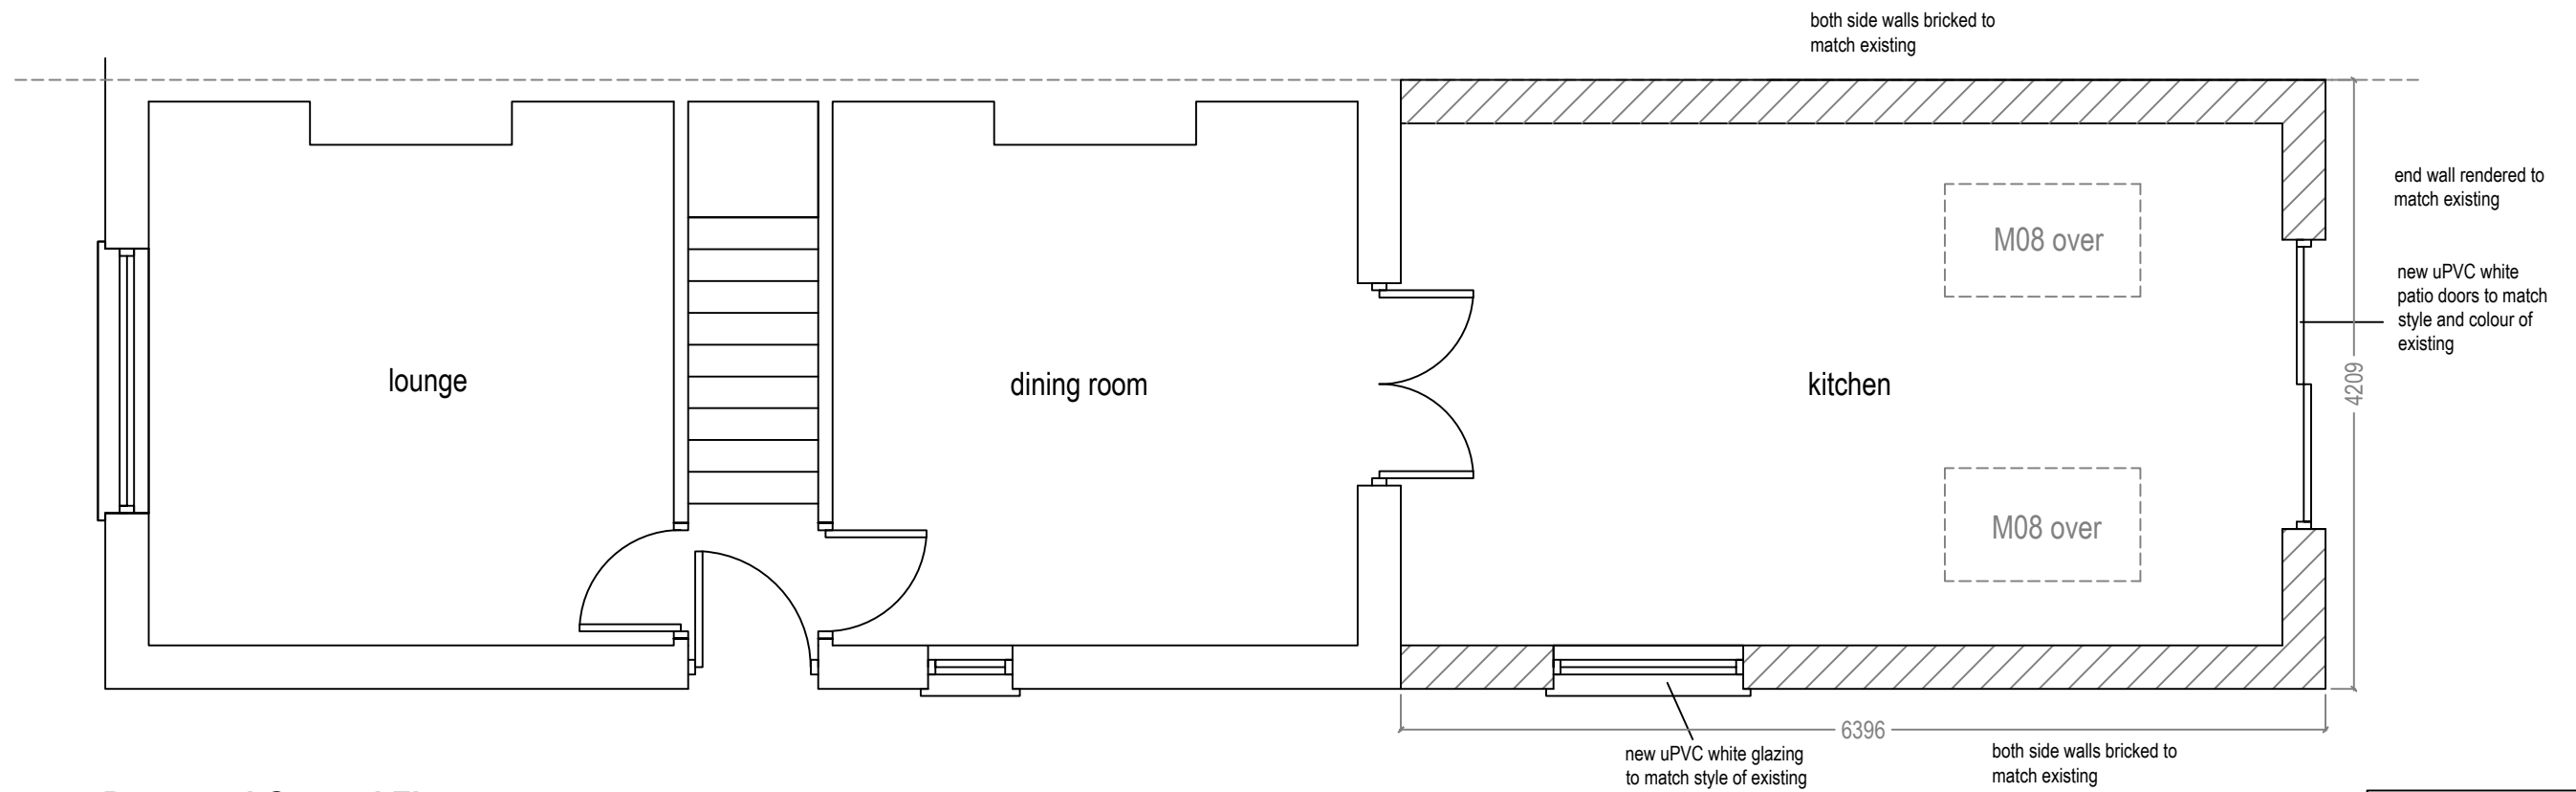

**Proposed Ground Floor**  
Scale 1:50

Revisions:

**NOTE**

ArkiPlan.co.uk provide a CAD drafting and submission service to clients requiring Local Authority permission for domestic building projects.

All drawings produced by ArkiPlan.co.uk are for the purposes of gaining Planning Permission or Building Regulation approval only.

ArkiPlan.co.uk is not responsible for any building work that is carried out on site.

Drawings should not be used to scale from and all dimensions are to be checked on site by the contractor prior to any work being carried out.

**Project:** Proposed extension to 117 Lutterworth Road, Burbage, Hinckley LE10 2DL

**Ref:** H03JAN12-3

**Title:** Proposed Ground Floor  
**Date Drawn:** 10th January 2012


**Stage:** **PLANNING**

**Drawn By:** DC

**Size:** A3



110a Caerphilly Road,  
Cardiff  
CF14 4QG

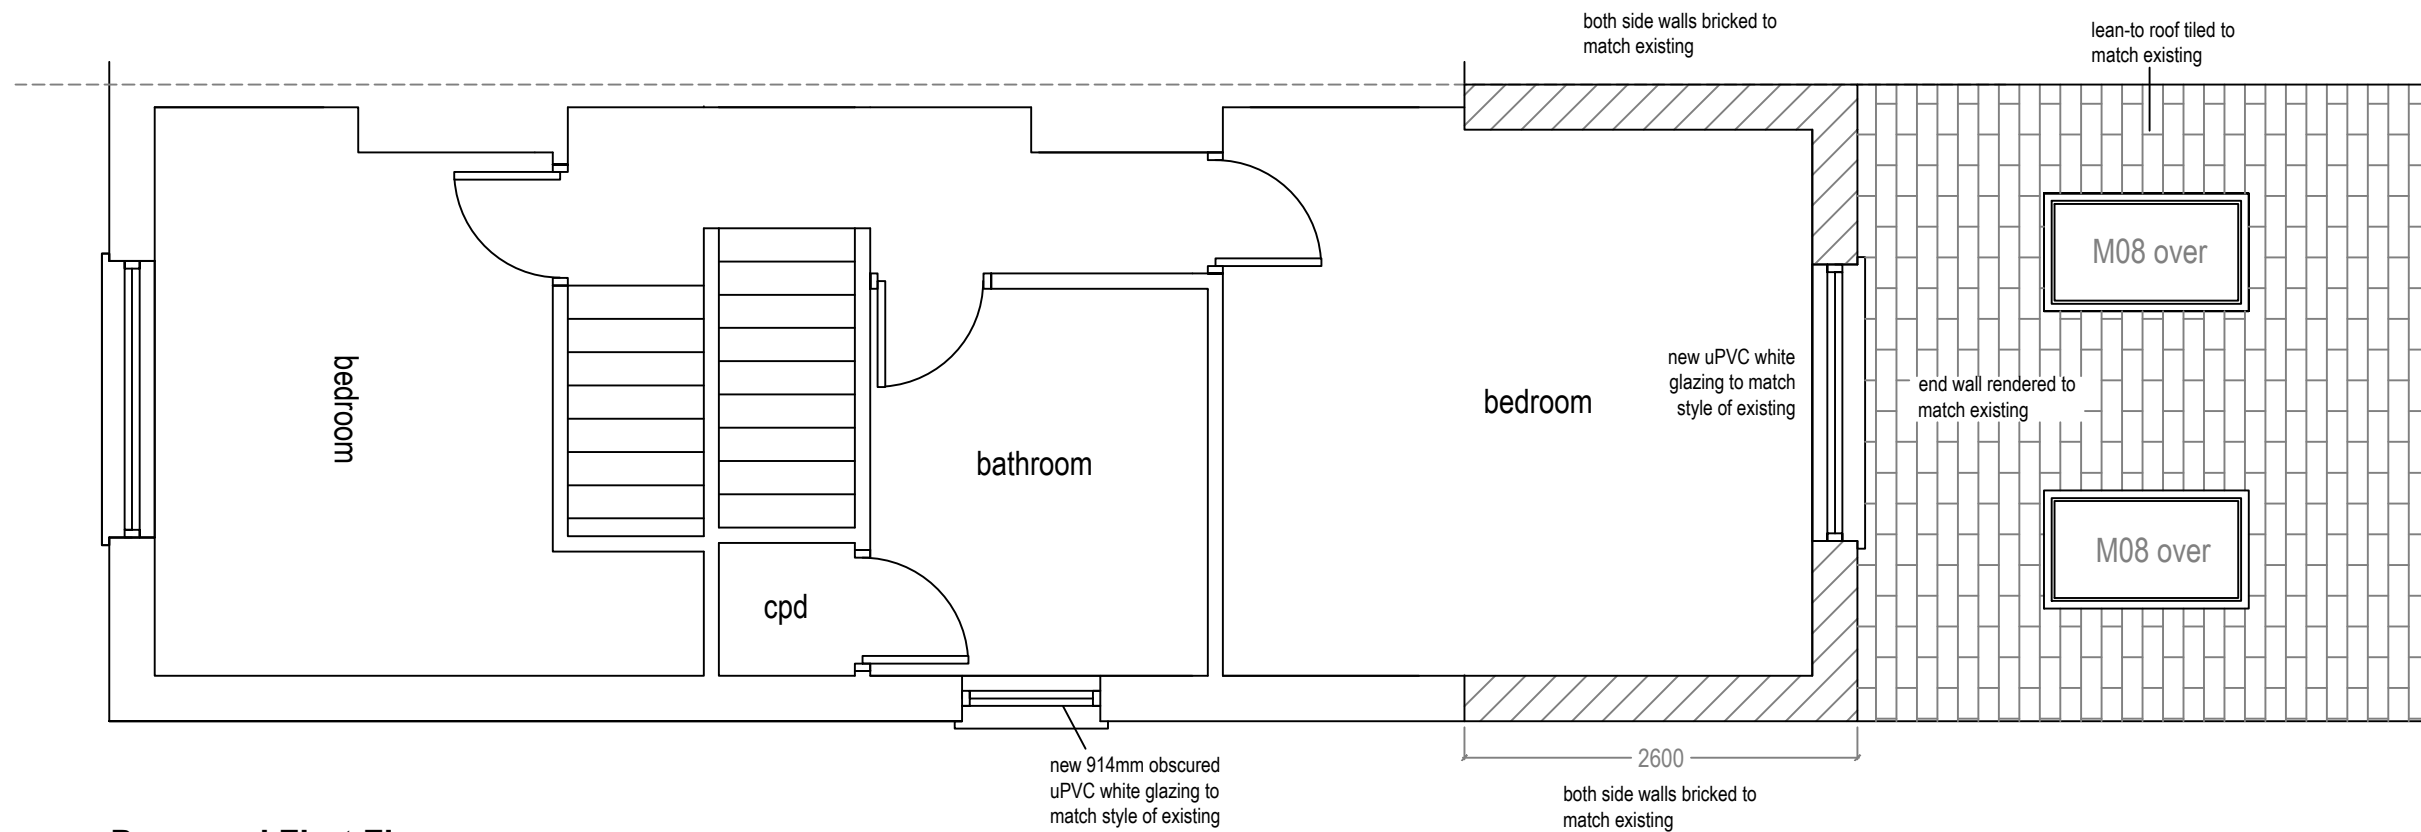

**Proposed First Floor**  
Scale 1:50

**NOTE**

ArkiPlan.co.uk provide a CAD drafting and submission service to clients requiring Local Authority permission for domestic building projects.

All drawings produced by ArkiPlan.co.uk are for the purposes of gaining Planning Permission or Building Regulation approval only.

ArkiPlan.co.uk is not responsible for any building work that is carried out on site.

Drawings should not be used to scale from and all dimensions are to be checked on site by the contractor prior to any work being carried out.

**Project:** Proposed extension to 117 Lutterworth Road, Burbage, Hinckley LE10 2DL

**Ref:** H03JAN12-4

**Title:** Proposed First Floor

**Date Drawn:** 10th January 2012

**Drawn By:** DC


**Size:** A3

**Stage:** **PLANNING**

Revisions:



110a Caerphilly Road,  
Cardiff  
CF14 4QG

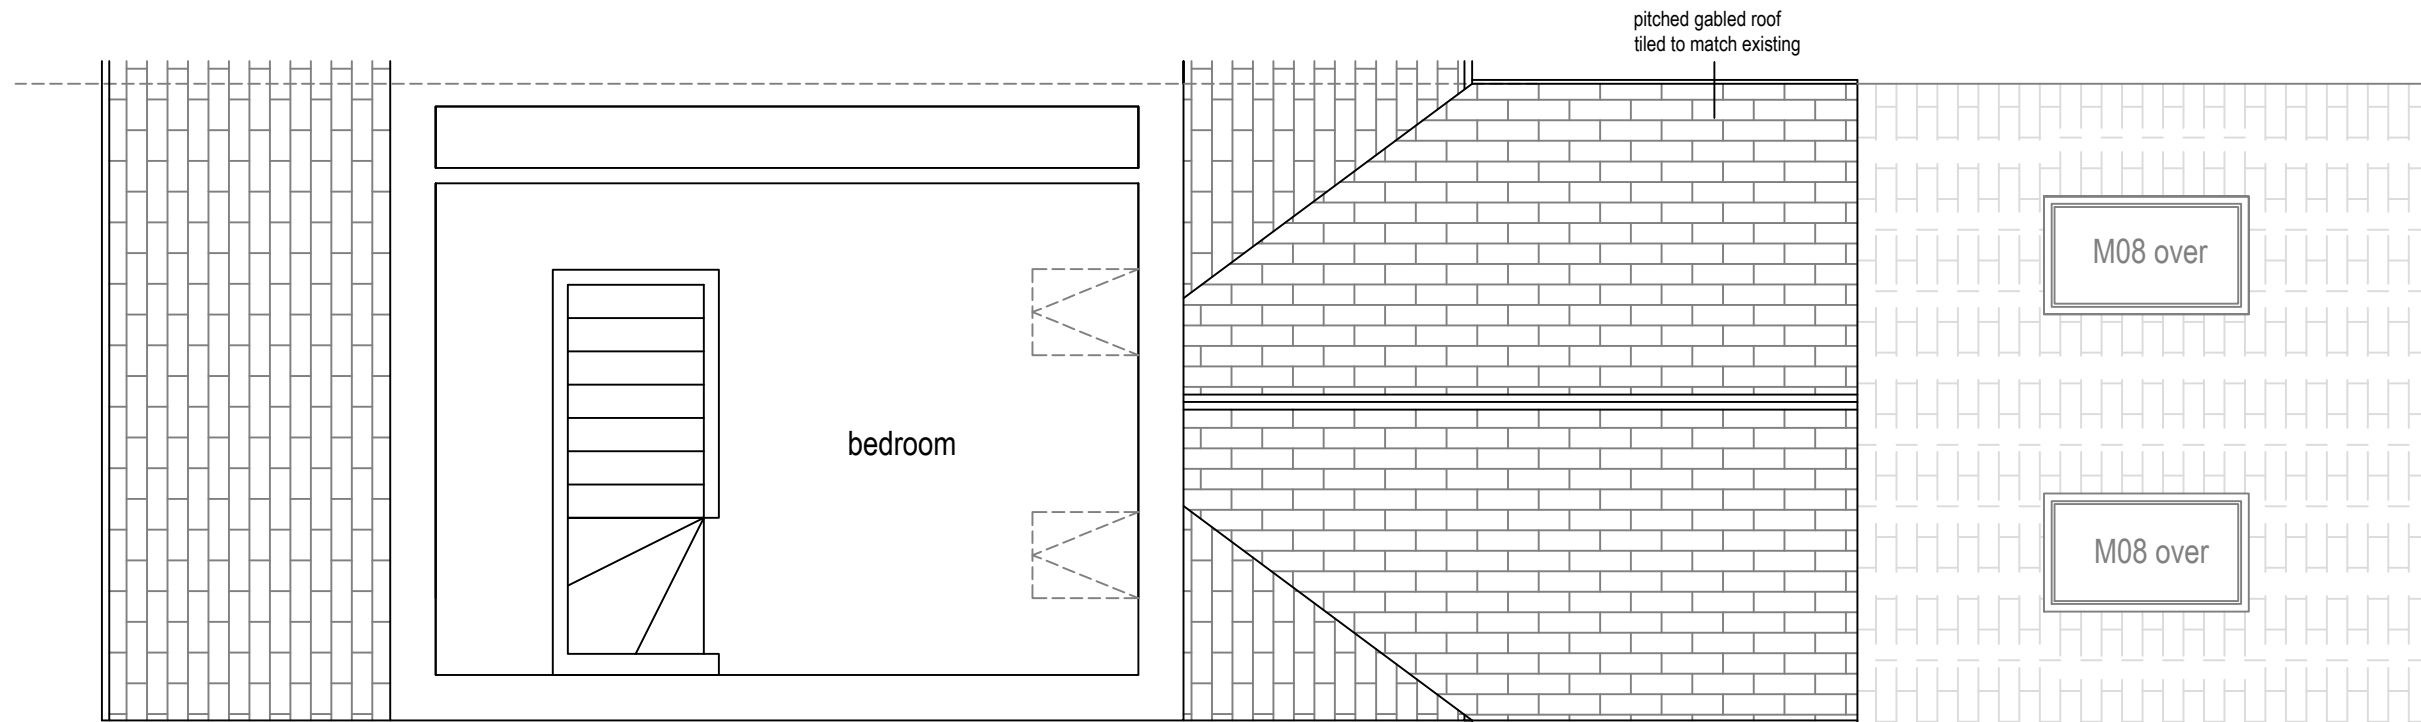

**Proposed Ground Floor**  
Scale 1:50

<p><b>Revisions:</b></p>
--------------------------

**NOTE**

ArkiPlan.co.uk provide a CAD drafting and submission service to clients requiring Local Authority permission for domestic building projects.

All drawings produced by ArkiPlan.co.uk are for the purposes of gaining Planning Permission or Building Regulation approval only.

ArkiPlan.co.uk is not responsible for any building work that is carried out on site.

Drawings should not be used to scale from and all dimensions are to be checked on site by the contractor prior to any work being carried out.


<b>Project:</b>	Proposed extension to 117 Lutterworth Road, Burbage, Hinckley LE10 2DL	<b>Ref:</b> H03JAN12-5
-----------------	--	---------------------------

<b>Stage:</b>	<b>PLANNING</b>
---------------	-----------------


<b>Title:</b> Proposed Second Floor
<b>Date Drawn:</b> 10th January 2012
<b>Drawn By:</b> DC
<b>Size:</b> A3

  
 Planning & Building Regulations  
 Drawings

110a Caerphilly Road,  
Cardiff  
CF14 4QG

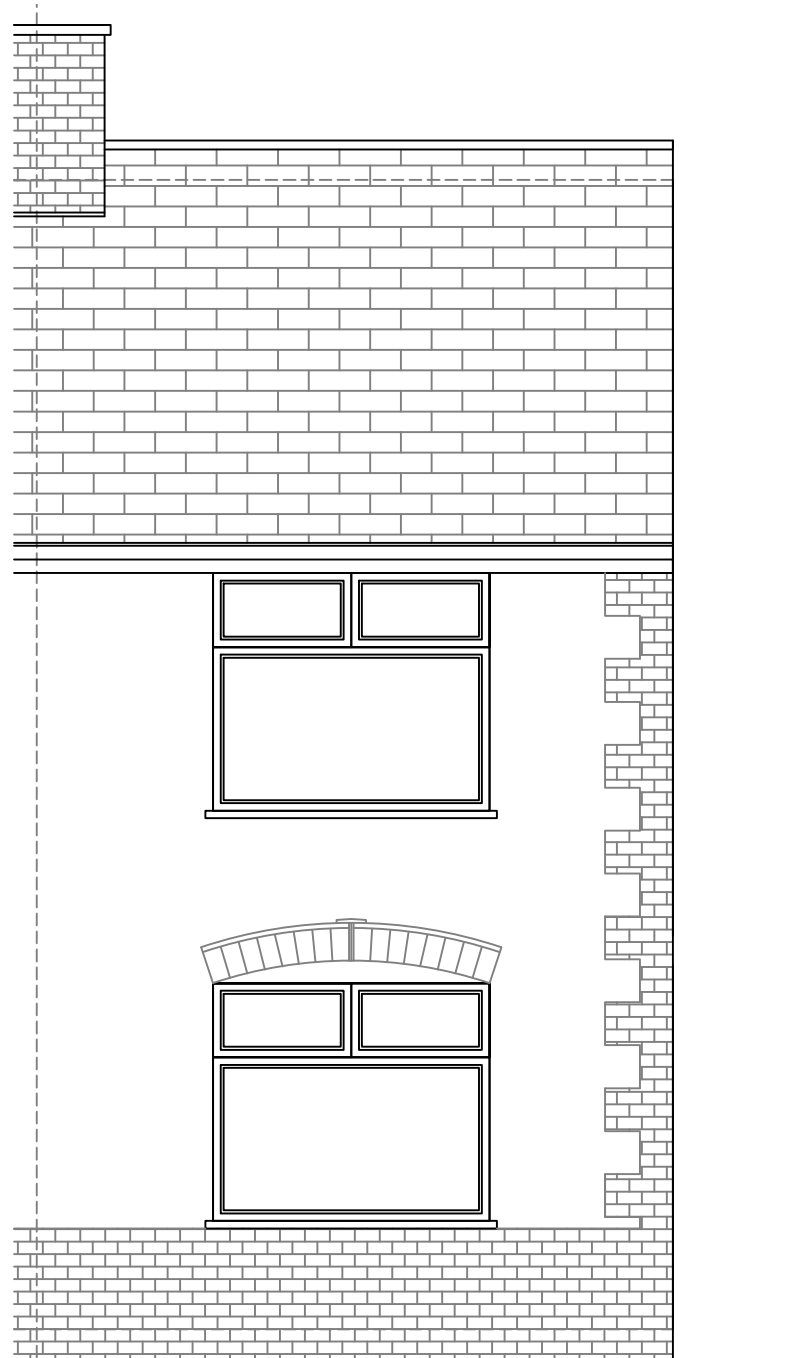

**Proposed Front Elevation**  
Scale 1:50

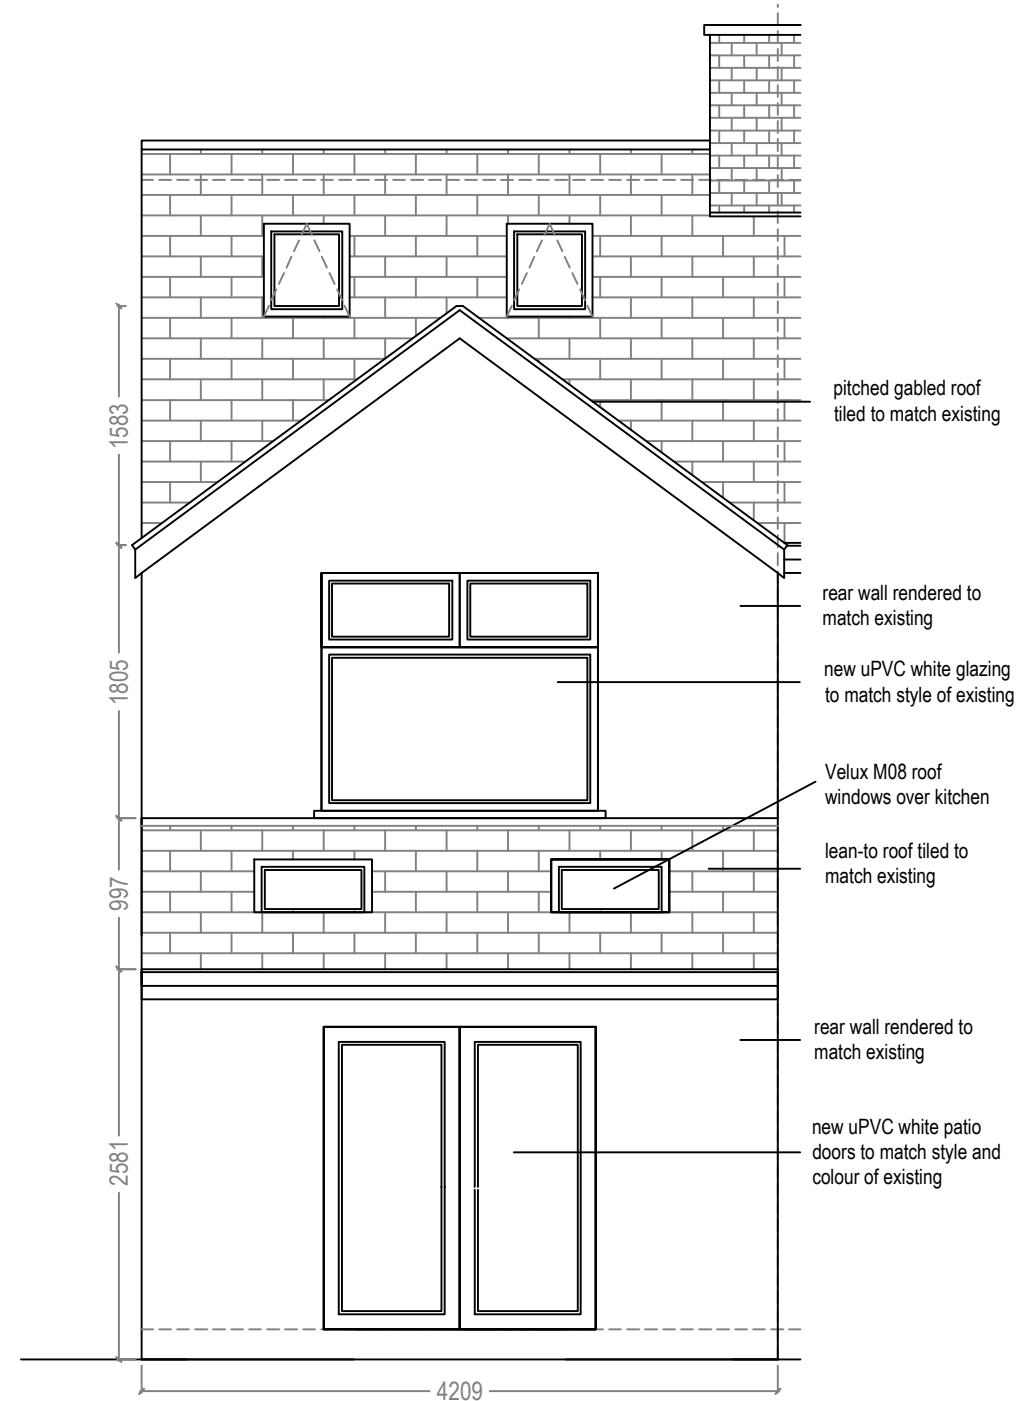

**Proposed Rear Elevation**  
Scale 1:50

- pitched gabled roof tiled to match existing
- rear wall rendered to match existing
- new uPVC white glazing to match style of existing
- Velux M08 roof windows over kitchen
- lean-to roof tiled to match existing
- rear wall rendered to match existing
- new uPVC white patio doors to match style and colour of existing

Revisions:

**NOTE**

ArkiPlan.co.uk provide a CAD drafting and submission service to clients requiring Local Authority permission for domestic building projects.

All drawings produced by ArkiPlan.co.uk are for the purposes of gaining Planning Permission or Building Regulation approval only.

ArkiPlan.co.uk is not responsible for any building work that is carried out on site.

Drawings should not be used to scale from and all dimensions are to be checked on site by the contractor prior to any work being carried out.

**Project:** Proposed extension to 117 Lutterworth Road, Burbage, Hinckley LE10 2DL

**Ref:** H03JAN12-6

**Title:** Proposed Front & Rear Elevations

**Date Drawn:** 10th January 2012

**Drawn By:** DC

**Size:** A3

**Stage:** PLANNING



110a Caerphilly Road,  
Cardiff  
CF14 4QG



**Proposed Side Elevation**  
Scale 1:50

**NOTE**

ArkiPlan.co.uk provide a CAD drafting and submission service to clients requiring Local Authority permission for domestic building projects.

All drawings produced by ArkiPlan.co.uk are for the purposes of gaining Planning Permission or Building Regulation approval only.

ArkiPlan.co.uk is not responsible for any building work that is carried out on site.

Drawings should not be used to scale from and all dimensions are to be checked on site by the contractor prior to any work being carried out.

**Project:** Proposed extension to 117 Lutterworth Road, Burbage, Hinckley LE10 2DL

**Ref:** H03JAN12-7

**Title:** Proposed Front & Rear Elevs

**Date Drawn:** 10th January 2012

**Drawn By:** DC

**Size:** A3

**Stage:** **PLANNING**

Revisions:



Planning & Building Regulations Drawings

110a Caerphilly Road,  
Cardiff  
CF14 4QG