


Existing Ground Floor Plan
Scale 1:100

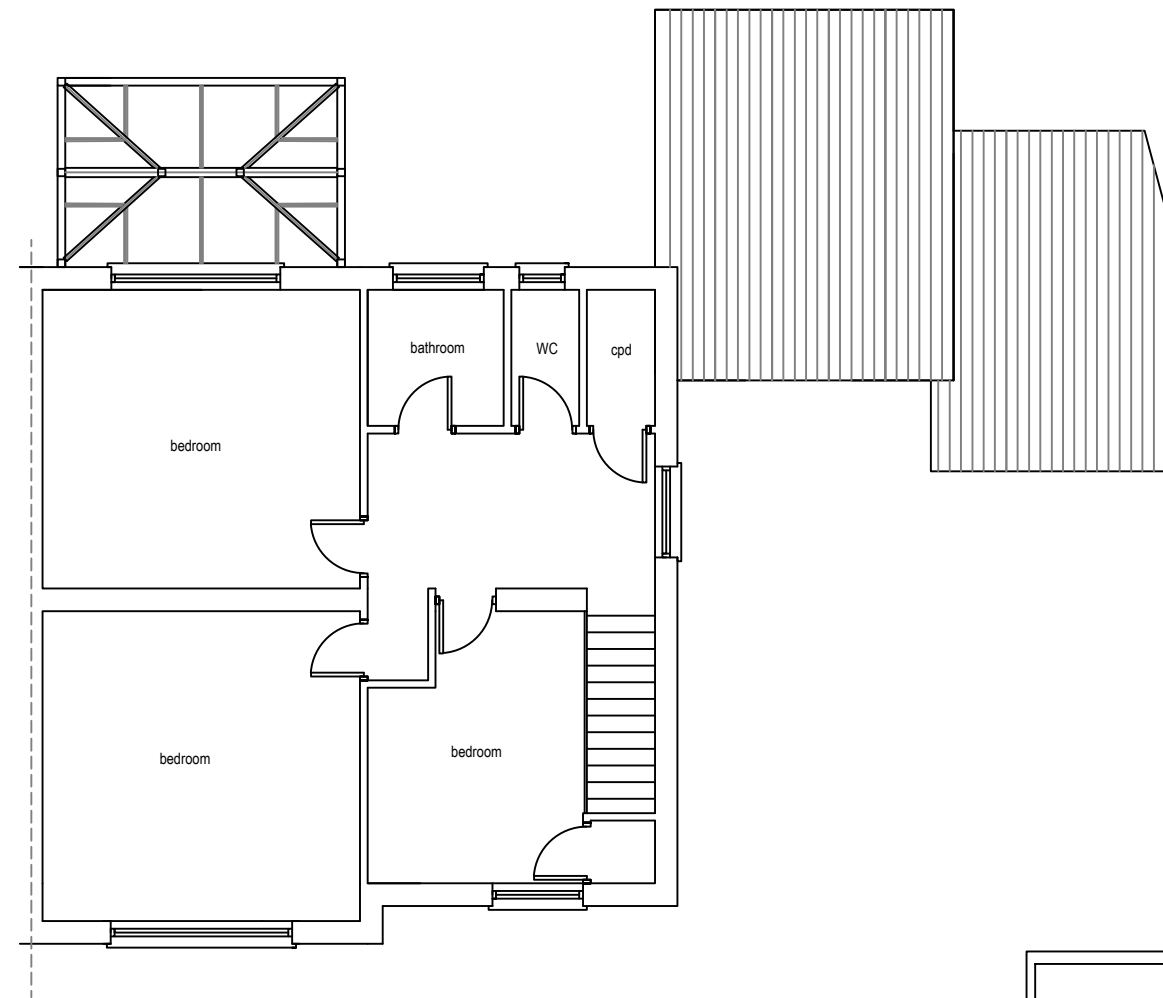

Existing First Floor Plan
Scale 1:100

NOTE

ArkiPlan.co.uk provide a CAD drafting and submission service to clients requiring Local Authority permission for domestic building projects.

All drawings produced by ArkiPlan.co.uk are for the purposes of gaining Planning Permission or Building Regulation approval only.

ArkiPlan.co.uk is not responsible for any building work that is carried out on site.

Drawings should not be used to scale from and all dimensions are to be checked on site by the contractor prior to any work being carried out.

Revisions:

Project: Proposed extension to The Poplars,
160 Midford Road BA2 5SE

Ref:
H05AUG11-1

Title: Existing Floor Plans

Date Drawn: 26th August 2011

Drawn By: DC

Size: A3

Stage:
PLANNING



110a Caerphilly Road,
Cardiff
CF14 4QG



Existing Front Elevation
Scale 1:100



Existing Rear Elevation
Scale 1:100



Existing Side Elevation
Scale 1:100

NOTE

ArkiPlan.co.uk provide a CAD drafting and submission service to clients requiring Local Authority permission for domestic building projects.

All drawings produced by ArkiPlan.co.uk are for the purposes of gaining Planning Permission or Building Regulation approval only.

ArkiPlan.co.uk is not responsible for any building work that is carried out on site.

Drawings should not be used to scale from and all dimensions are to be checked on site by the contractor prior to any work being carried out.

Revisions:

Project: Proposed extension to The Poplars,
160 Midford Road BA2 5SE

Ref:
H05AUG11-2

Title: Existing Elevations

Date Drawn: 26th August 2011

Drawn By: DC

Size: A3


Stage:

PLANNING




Planning & Building Regulations
Drawings

110a Caerphilly Road,
Cardiff
CF14 4QG

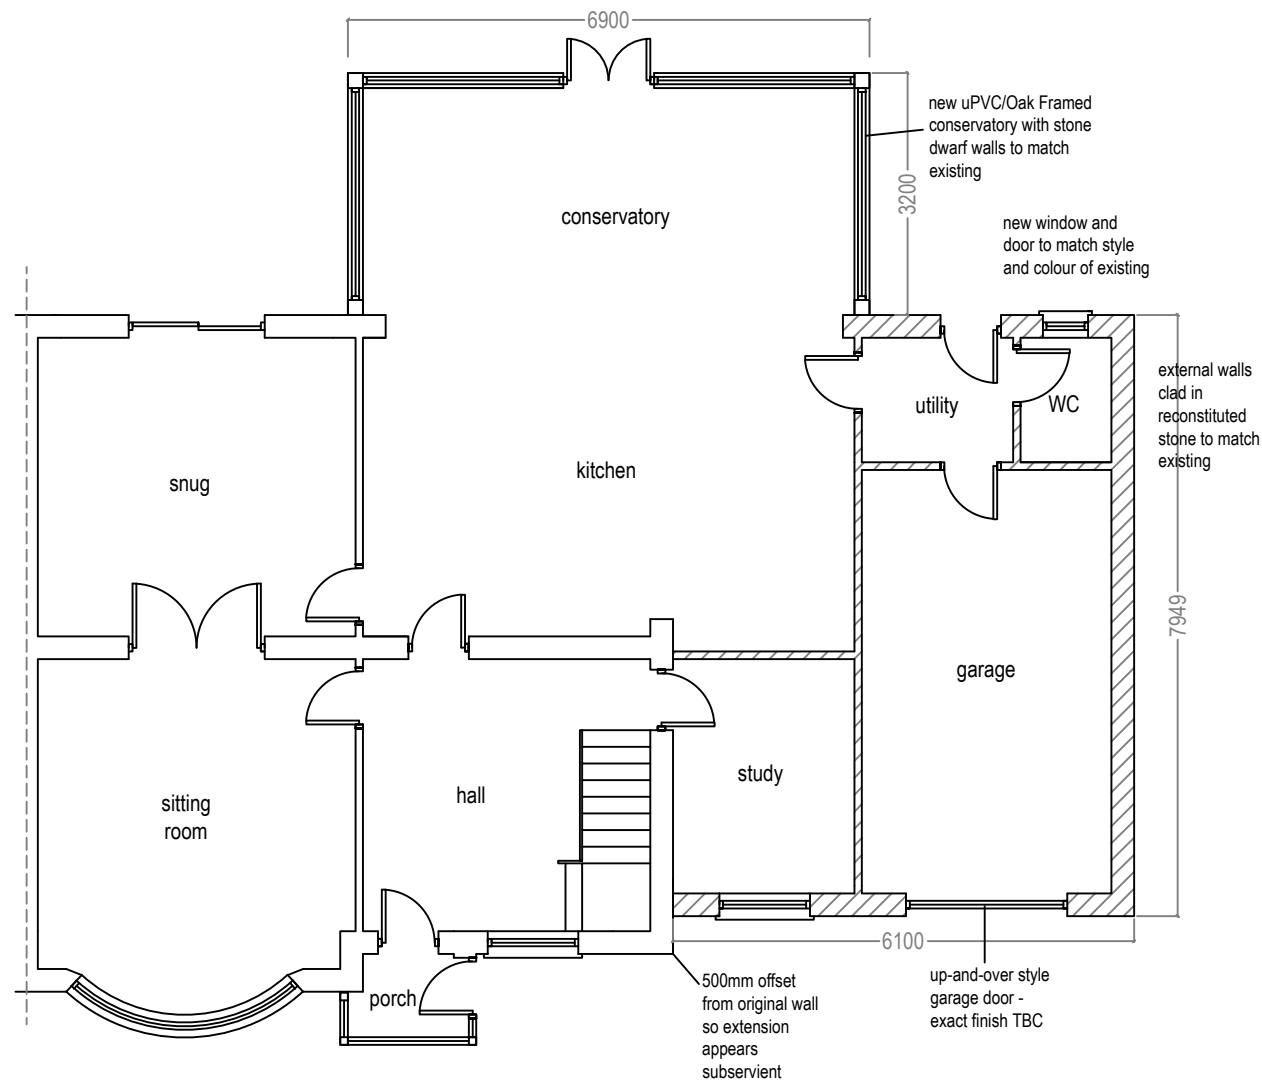

Existing Ground Floor
Scale 1:100

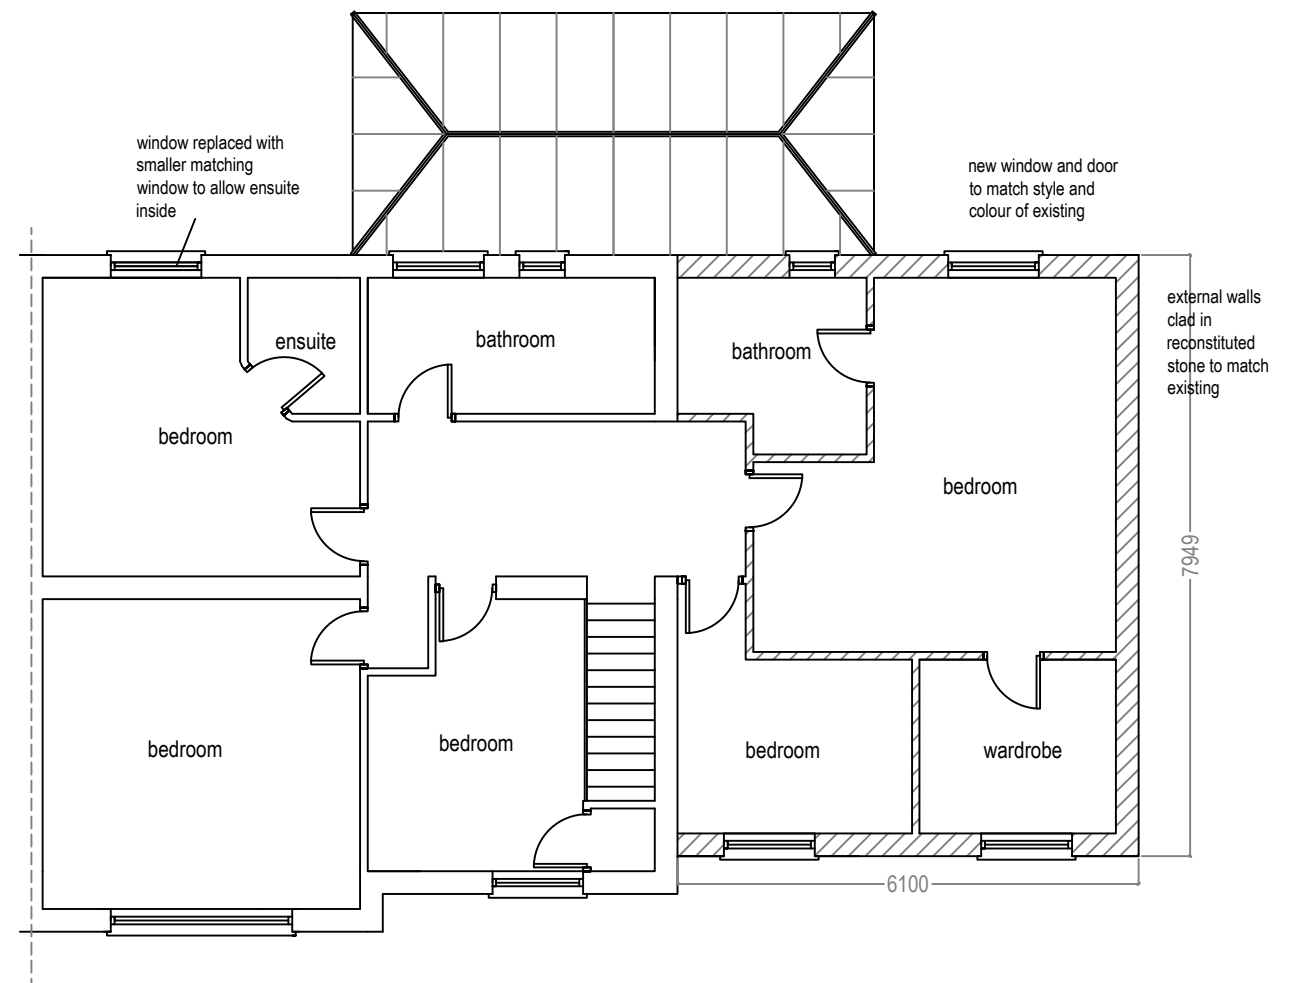

Existing First Floor
Scale 1:100

NOTE

ArkiPlan.co.uk provide a CAD drafting and submission service to clients requiring Local Authority permission for domestic building projects.

All drawings produced by ArkiPlan.co.uk are for the purposes of gaining Planning Permission or Building Regulation approval only.

ArkiPlan.co.uk is not responsible for any building work that is carried out on site.

Drawings should not be used to scale from and all dimensions are to be checked on site by the contractor prior to any work being carried out.

Revisions:

Project: Proposed extension to The Poplars,
160 Midford Road BA2 5SE

Ref:
H05AUG11-3

Title: Proposed Floor Plans

Date Drawn: 30th August 2011

Drawn By: DC

Size: A3

Stage:
PLANNING



110a Caerphilly Road,
Cardiff
CF14 4QG



Proposed Front Elevation
Scale 1:50

NOTE

ArkiPlan.co.uk provide a CAD drafting and submission service to clients requiring Local Authority permission for domestic building projects.

All drawings produced by ArkiPlan.co.uk are for the purposes of gaining Planning Permission or Building Regulation approval only.

ArkiPlan.co.uk is not responsible for any building work that is carried out on site.

Drawings should not be used to scale from and all dimensions are to be checked on site by the contractor prior to any work being carried out.

Project: Proposed extension to The Poplars,
160 Midford Road BA2 5SE

Ref:
H05AUG11-4

Title: Proposed Front Elevation

Date Drawn: 30th August 2011

Drawn By: DC

Size: A3

Stage:
PLANNING

Revisions:



Planning & Building Regulations
Drawings

110a Caerphilly Road,
Cardiff
CF14 4QG



Proposed Rear Elevation
Scale 1:50

NOTE

ArkiPlan.co.uk provide a CAD drafting and submission service to clients requiring Local Authority permission for domestic building projects.

All drawings produced by ArkiPlan.co.uk are for the purposes of gaining Planning Permission or Building Regulation approval only.

ArkiPlan.co.uk is not responsible for any building work that is carried out on site.

Drawings should not be used to scale from and all dimensions are to be checked on site by the contractor prior to any work being carried out.

Project: Proposed extension to The Poplars,
160 Midford Road BA2 5SE

Ref:
H05AUG11-5

Title: Proposed Rear Elevation
Date Drawn: 30th August 2011

Drawn By: DC

Size: A3

Stage:
PLANNING


Revisions:



Planning & Building Regulations
Drawings

110a Caerphilly Road,
Cardiff
CF14 4QG

Proposed Side Elevation
Scale 1:50

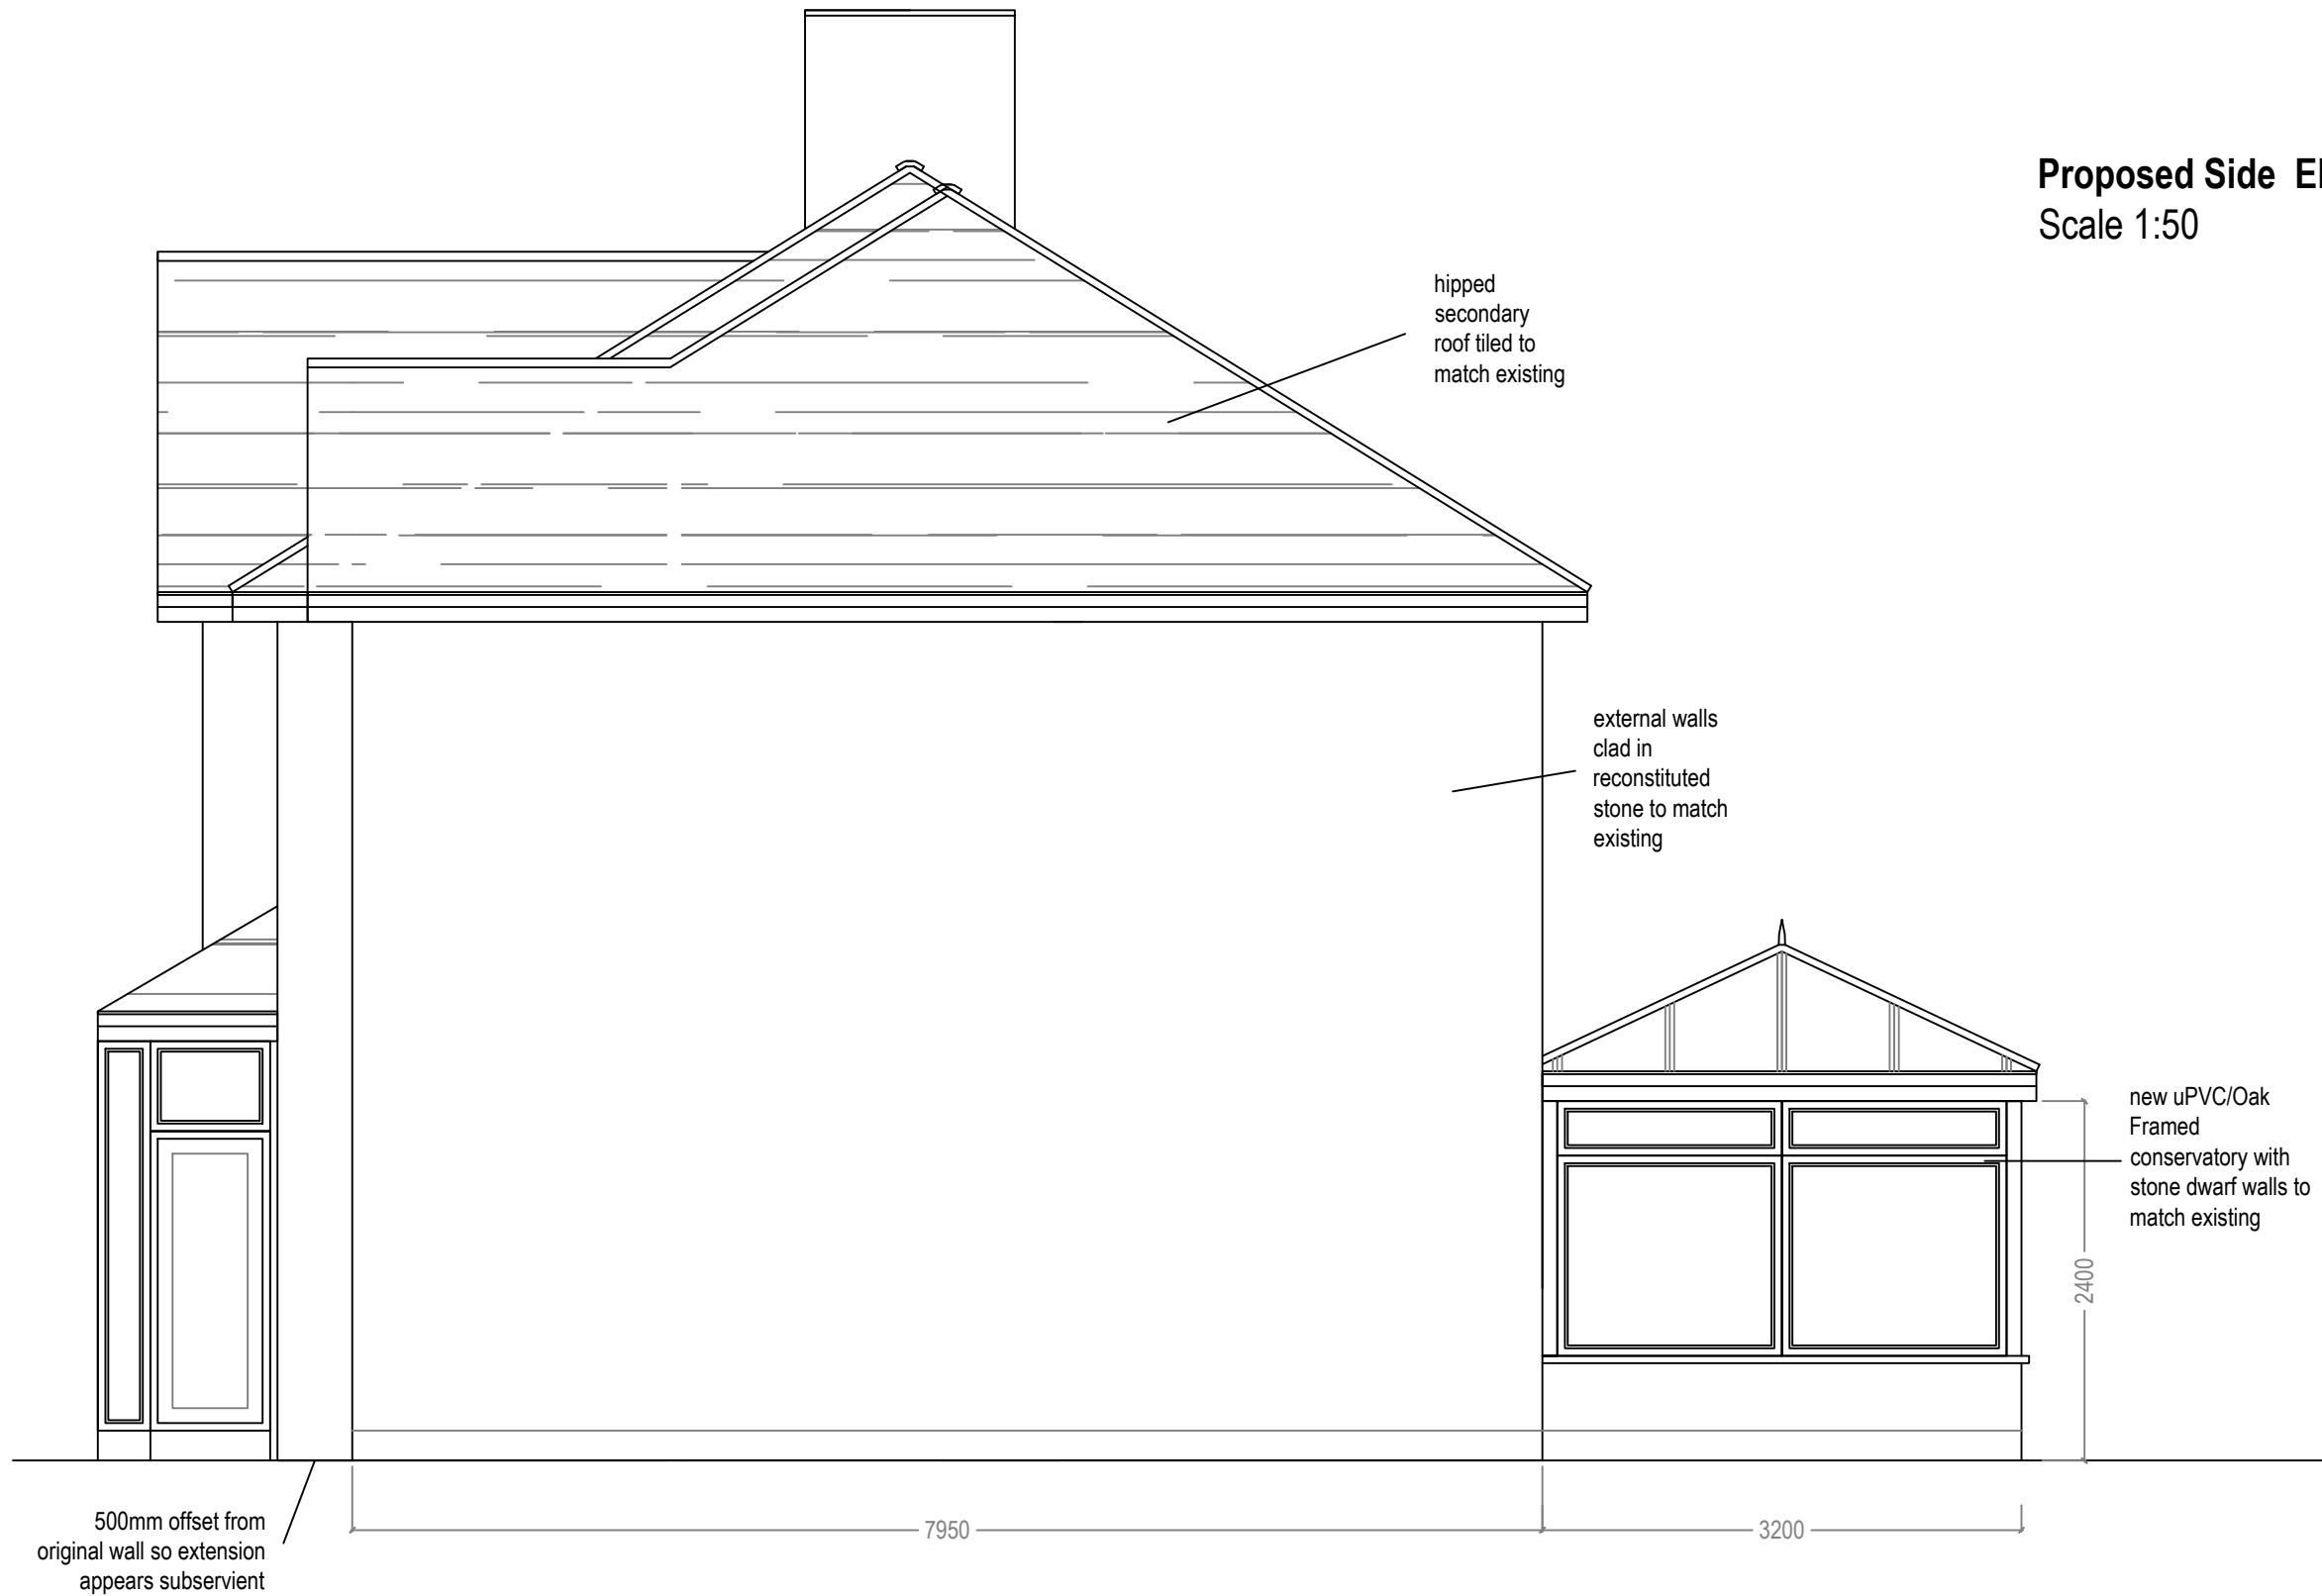

Revisions:

NOTE

ArkiPlan.co.uk provide a CAD drafting and submission service to clients requiring Local Authority permission for domestic building projects.

All drawings produced by ArkiPlan.co.uk are for the purposes of gaining Planning Permission or Building Regulation approval only.

ArkiPlan.co.uk is not responsible for any building work that is carried out on site.

Drawings should not be used to scale from and all dimensions are to be checked on site by the contractor prior to any work being carried out.

Project: Proposed extension to The Poplars,
160 Midford Road BA2 5SE

Ref:
H05AUG11-6

Title: Proposed Side Elevation

Date Drawn: 30th August 2011

Drawn By: DC

Size: A3

Stage:
PLANNING



110a Caerphilly Road,
Cardiff
CF14 4QG