


Existing Ground Floor Plan
Scale 1:100

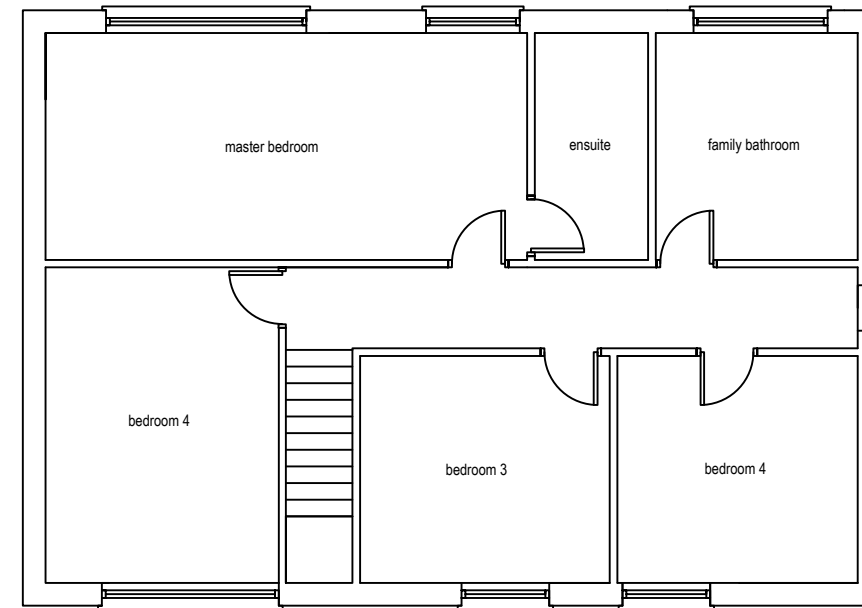

Existing First Floor Plan
Scale 1:100

Revisions:

NOTE

ArkiPlan.co.uk provide a CAD drafting and submission service to clients requiring Local Authority permission for domestic building projects.

All drawings produced by ArkiPlan.co.uk are for the purposes of gaining Planning Permission or Building Regulation approval only.

ArkiPlan.co.uk is not responsible for any building work that is carried out on site.

Drawings should not be used to scale from and all dimensions are to be checked on site by the contractor prior to any work being carried out.

Project:	Proposed extension to 17 Old Leicester Road, Peterborough, PE8 6JR	Ref:	H04MAR11-1
-----------------	--	-------------	------------

Stage:	PLANNING
---------------	-----------------

Title: Existing Floor Plans
Date Drawn: 10th March 2011
Drawn By: DC
Size: A3



 Planning & Building Regulations Drawings
 110a Caerphilly Road,
 Cardiff
 CF14 4QG




Existing Front Elevation
Scale 1:100



Existing Rear Elevation
Scale 1:100

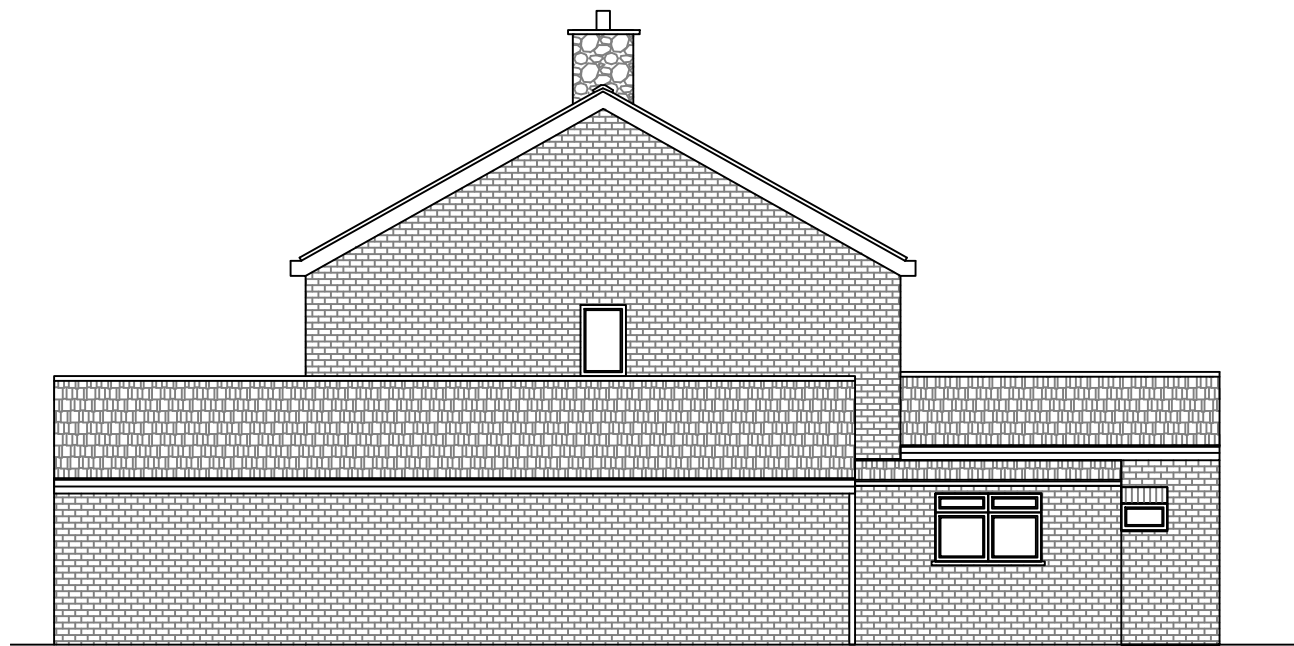

Existing Side Elevation
Scale 1:100

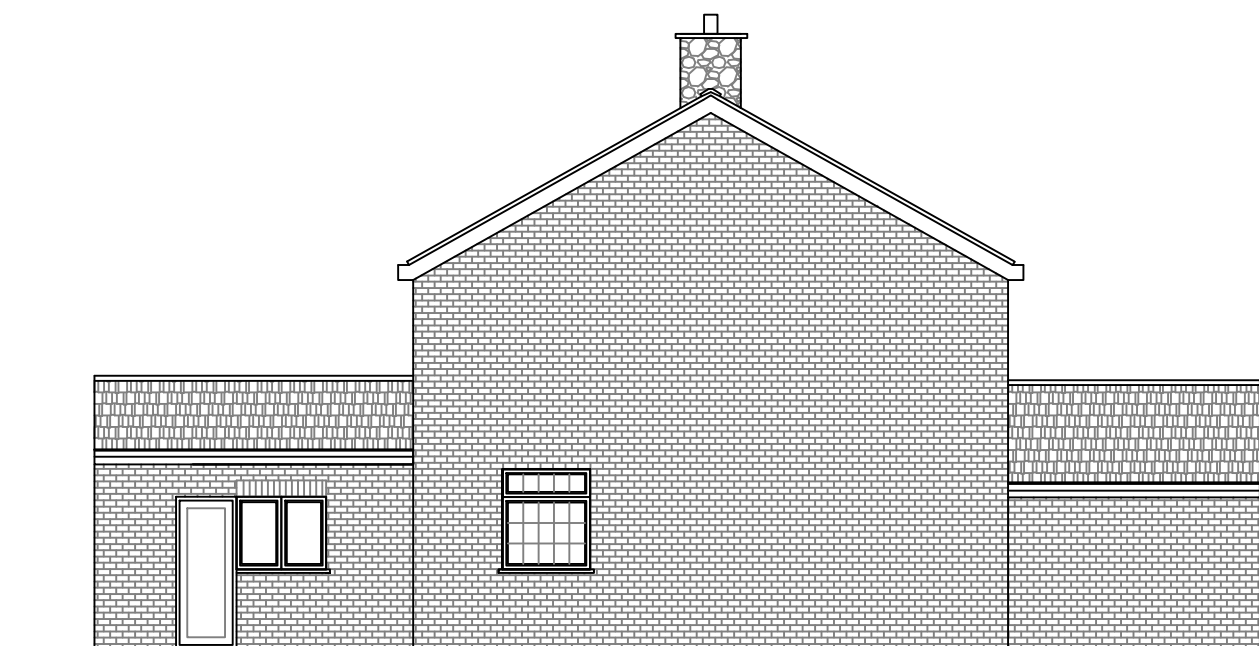

Existing Side Elevation 2
Scale 1:100

Revisions:

NOTE

ArkiPlan.co.uk provide a CAD drafting and submission service to clients requiring Local Authority permission for domestic building projects.

All drawings produced by ArkiPlan.co.uk are for the purposes of gaining Planning Permission or Building Regulation approval only.

ArkiPlan.co.uk is not responsible for any building work that is carried out on site.

Drawings should not be used to scale from and all dimensions are to be checked on site by the contractor prior to any work being carried out.

Project: Proposed extension to 17 Old Leicester Road, Peterborough, PE8 6JR

Ref: H04MAR11-2

Title: Existing Elevations

Date Drawn: 10th March 2011

Drawn By: DC


Size: A3

Stage: PLANNING



Planning & Building Regulations Drawings

110a Caerphilly Road,
Cardiff
CF14 4QG

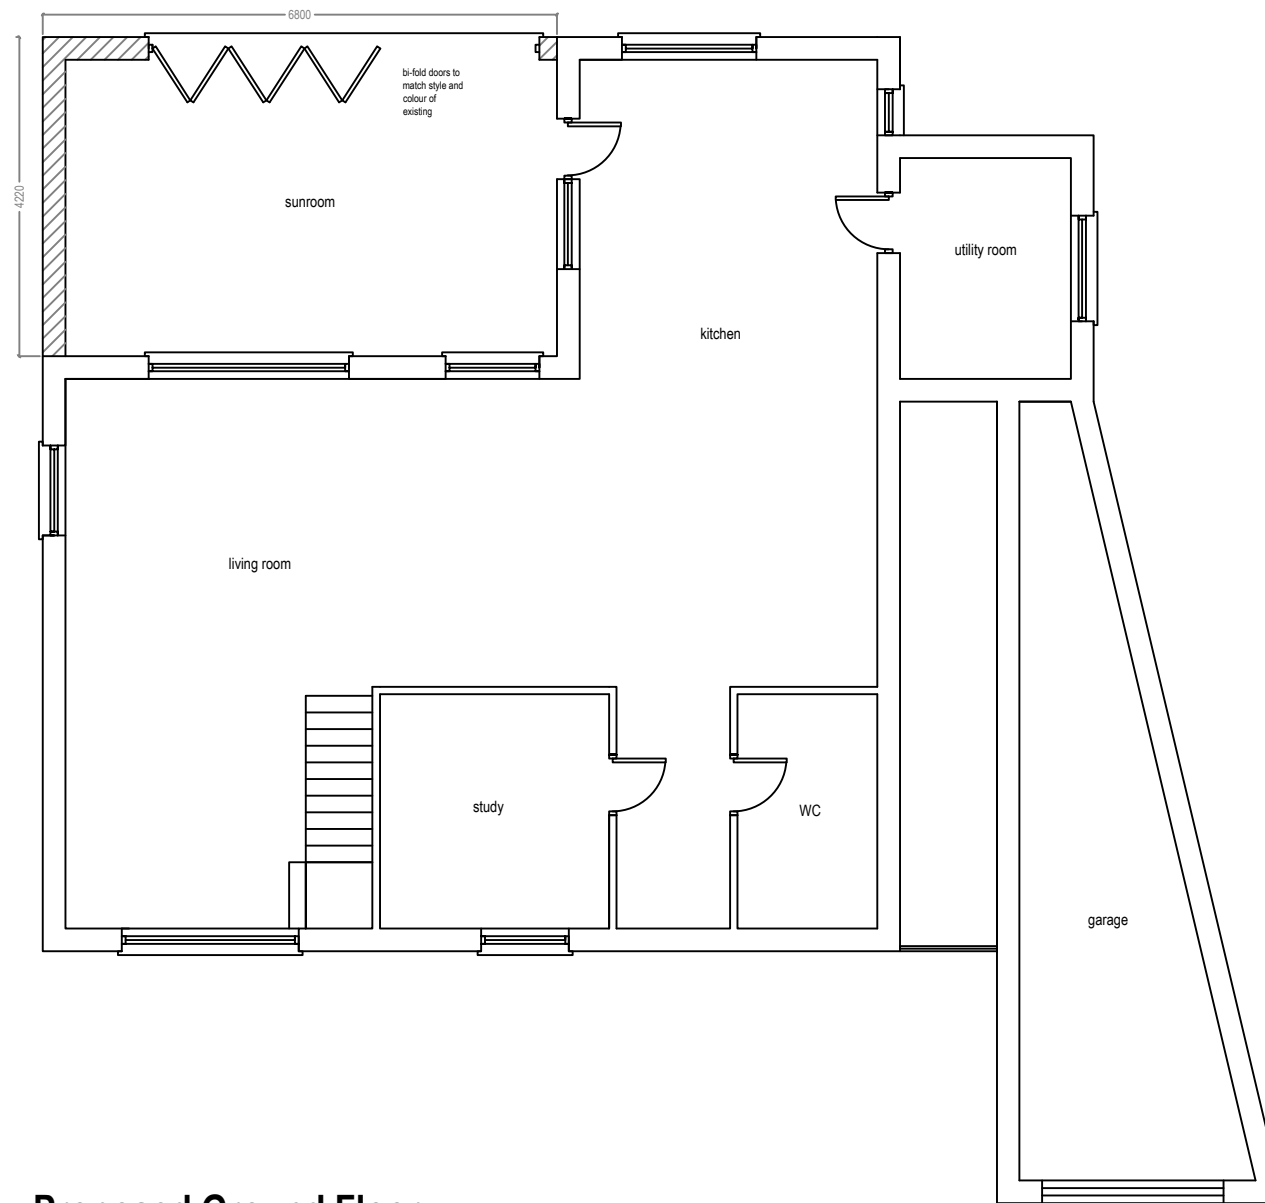

Proposed Ground Floor
Scale 1:100

NOTE

ArkiPlan.co.uk provide a CAD drafting and submission service to clients requiring Local Authority permission for domestic building projects.

All drawings produced by ArkiPlan.co.uk are for the purposes of gaining Planning Permission or Building Regulation approval only.

ArkiPlan.co.uk is not responsible for any building work that is carried out on site.

Drawings should not be used to scale from and all dimensions are to be checked on site by the contractor prior to any work being carried out.

Revisions:

Project: Proposed extension to 17 Old
Leicester Road, Peterborough, PE8
6JR

Ref:
H04MAR11-3

Title: Proposed Ground Floor Plan

Date Drawn: 16th March 2011


Drawn By: DC

Size: A3

Stage:
PLANNING



110a Caerphilly Road,
Cardiff
CF14 4QG

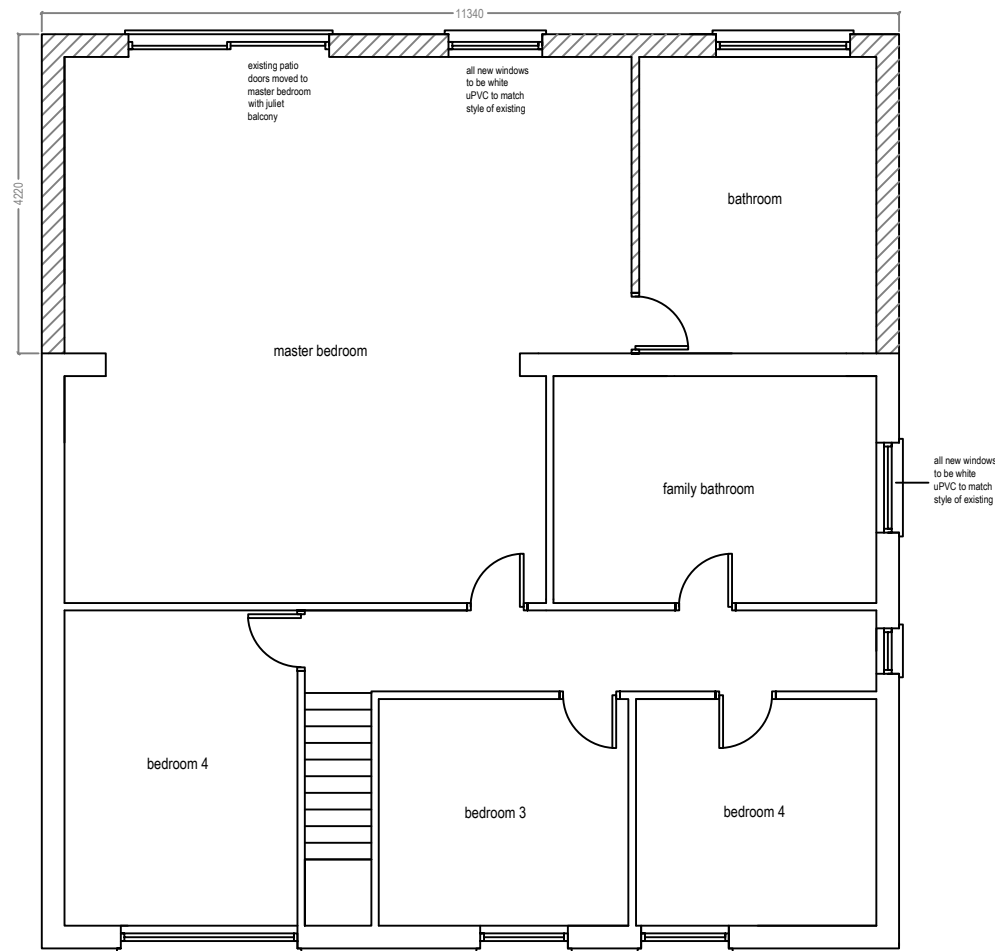

Proposed First Floor
Scale 1:100

Revisions:

NOTE

ArkiPlan.co.uk provide a CAD drafting and submission service to clients requiring Local Authority permission for domestic building projects.

All drawings produced by ArkiPlan.co.uk are for the purposes of gaining Planning Permission or Building Regulation approval only.

ArkiPlan.co.uk is not responsible for any building work that is carried out on site.

Drawings should not be used to scale from and all dimensions are to be checked on site by the contractor prior to any work being carried out.

Project:	Proposed extension to 17 Old Leicester Road, Peterborough, PE8 6JR	Ref:	H04MAR11-4
-----------------	--	-------------	------------

Stage:	PLANNING
---------------	----------

Title: Proposed First Floor
Date Drawn: 16th March 2011
Drawn By: DC
Size: A3


 Planning & Building Regulations Drawings
 110a Caerphilly Road,
 Cardiff
 CF14 4QG



Proposed Front Elevation

Scale 1:100

NOTE

ArkiPlan.co.uk provide a CAD drafting and submission service to clients requiring Local Authority permission for domestic building projects.

All drawings produced by ArkiPlan.co.uk are for the purposes of gaining Planning Permission or Building Regulation approval only.

ArkiPlan.co.uk is not responsible for any building work that is carried out on site.

Drawings should not be used to scale from and all dimensions are to be checked on site by the contractor prior to any work being carried out.

Revisions:

Project:

Proposed extension to 17 Old
Leicester Road, Peterborough, PE8
6JR

Ref:

H04MAR11-5

Title: Proposed Front Elevation

Date Drawn: 16th March 2011

Drawn By: DC

Size: A3


Stage:

PLANNING



Planning & Building Regulations
Drawings

110a Caerphilly Road,
Cardiff
CF14 4QG

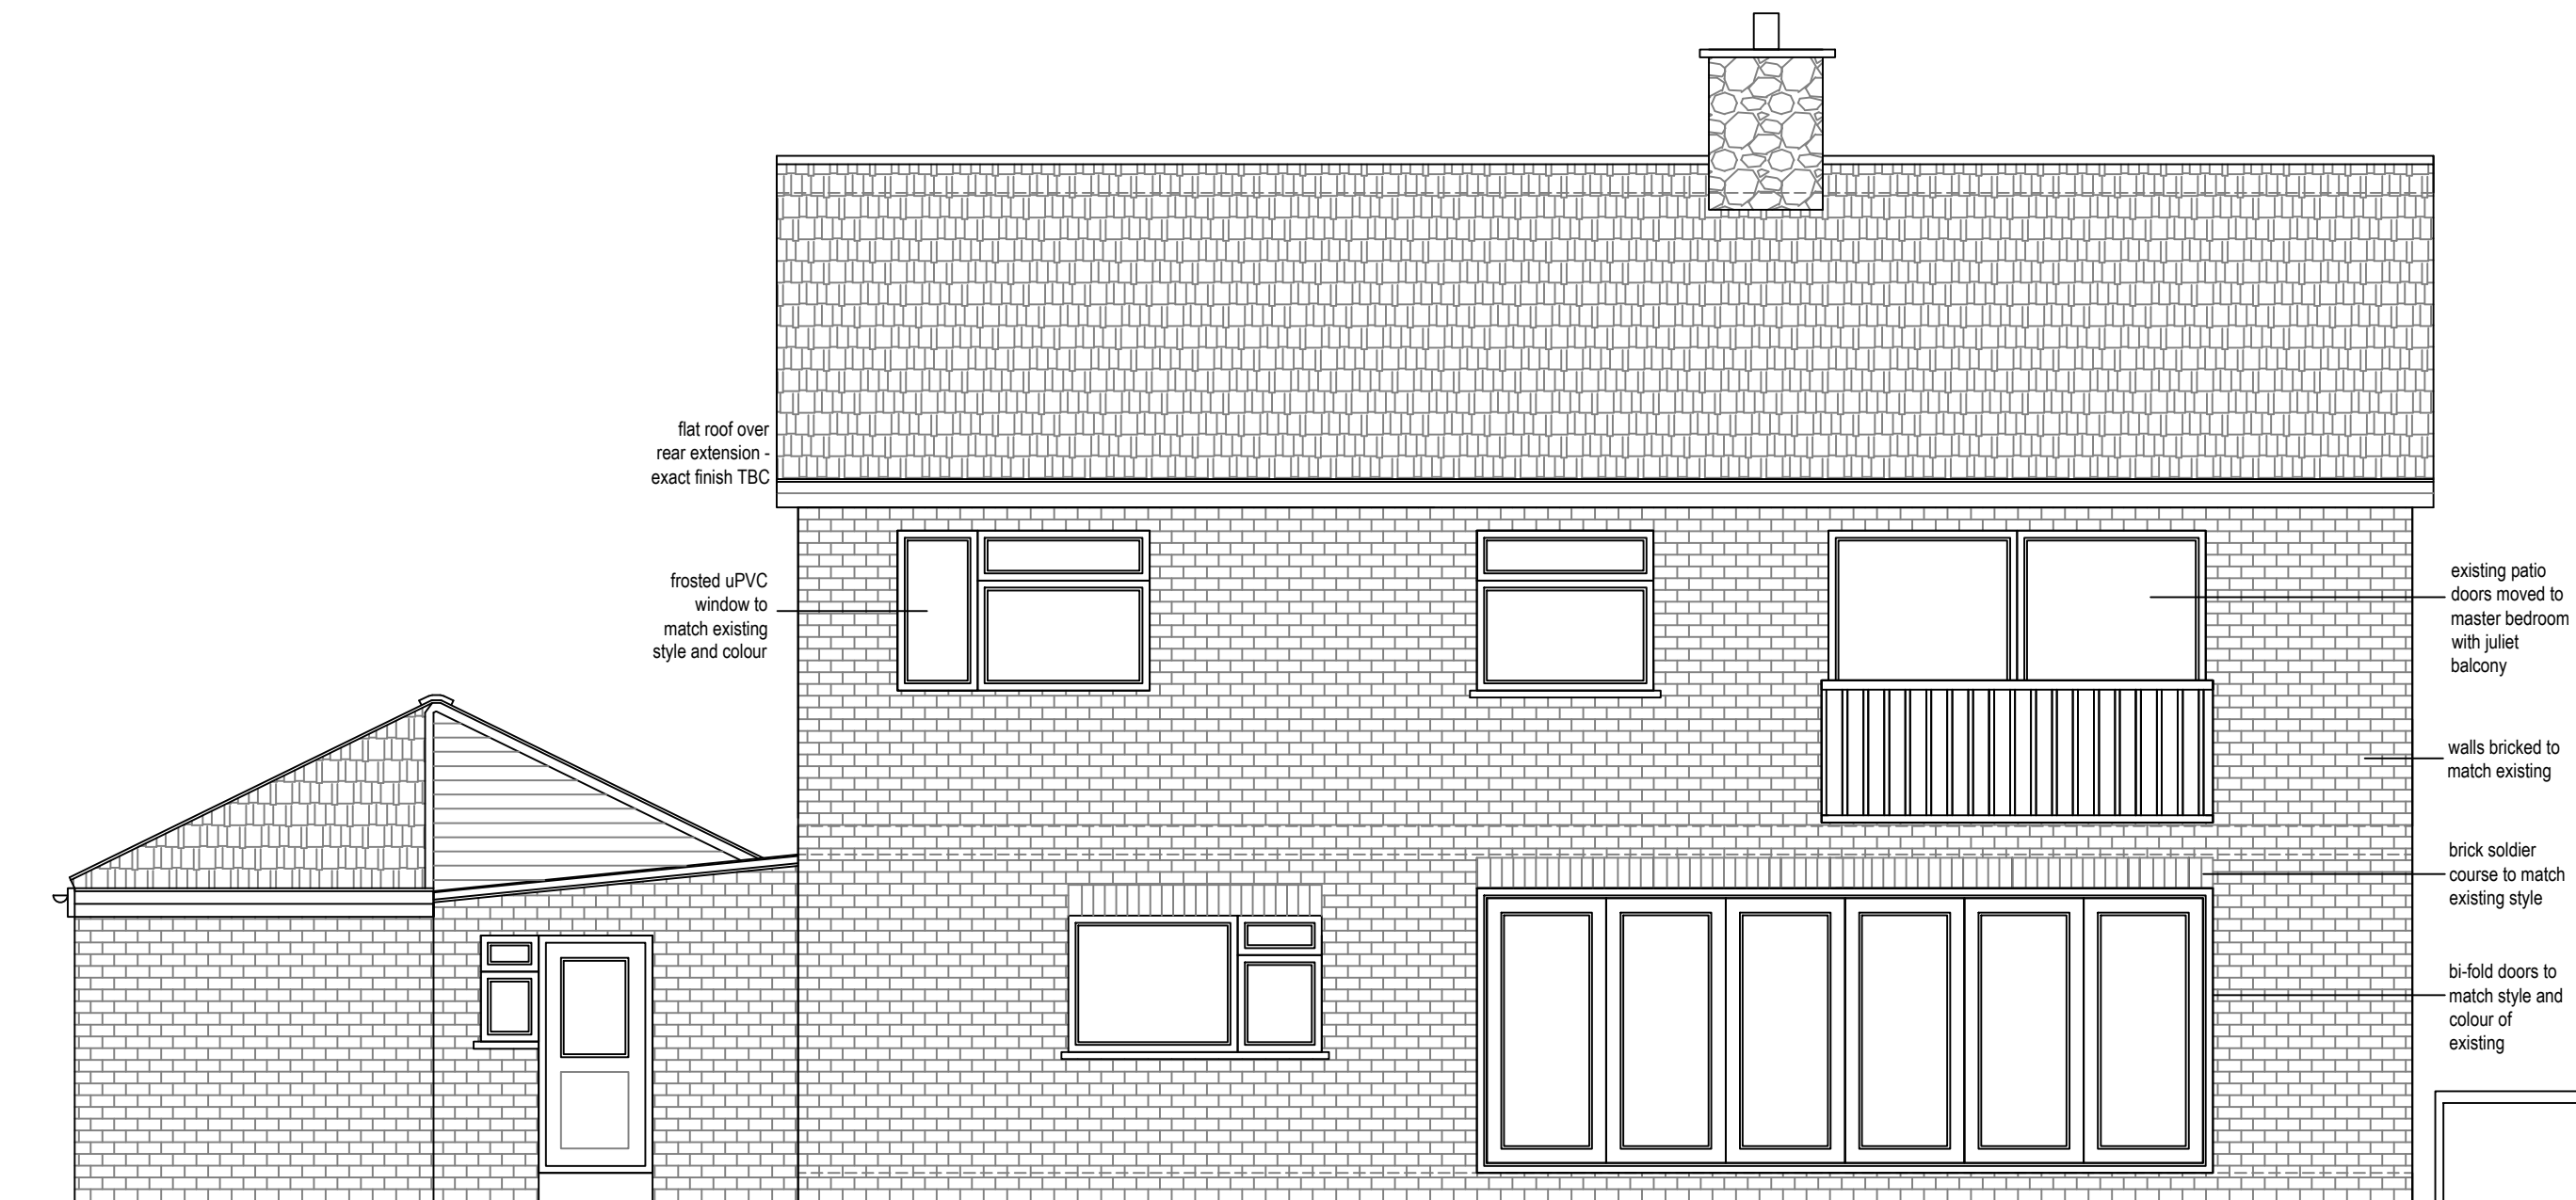

Proposed Rear Elevation
Scale 1:100

NOTE

ArkiPlan.co.uk provide a CAD drafting and submission service to clients requiring Local Authority permission for domestic building projects.

All drawings produced by ArkiPlan.co.uk are for the purposes of gaining Planning Permission or Building Regulation approval only.

ArkiPlan.co.uk is not responsible for any building work that is carried out on site.

Drawings should not be used to scale from and all dimensions are to be checked on site by the contractor prior to any work being carried out.

Revisions:

Project: Proposed extension to 17 Old Leicester Road, Peterborough, PE8 6JR

Ref: H04MAR11-6

Title: Proposed Rear Elevation

Date Drawn: 16th March 2011

Drawn By: DC

Size: A3

Stage: PLANNING



110a Caerphilly Road,
Cardiff
CF14 4QG



Proposed Side Elevation
Scale 1:100

NOTE

ArkiPlan.co.uk provide a CAD drafting and submission service to clients requiring Local Authority permission for domestic building projects.

All drawings produced by ArkiPlan.co.uk are for the purposes of gaining Planning Permission or Building Regulation approval only.

ArkiPlan.co.uk is not responsible for any building work that is carried out on site.

Drawings should not be used to scale from and all dimensions are to be checked on site by the contractor prior to any work being carried out.

Project: Proposed extension to 17 Old
Leicester Road, Peterborough, PE8
6JR

Ref:
H04MAR11-7

Title: Proposed Side Elevation
Date Drawn: 16th March 2011

Drawn By: DC


Size: A3

Stage:
PLANNING

Revisions:


Planning & Building Regulations
Drawings

110a Caerphilly Road,
Cardiff
CF14 4QG

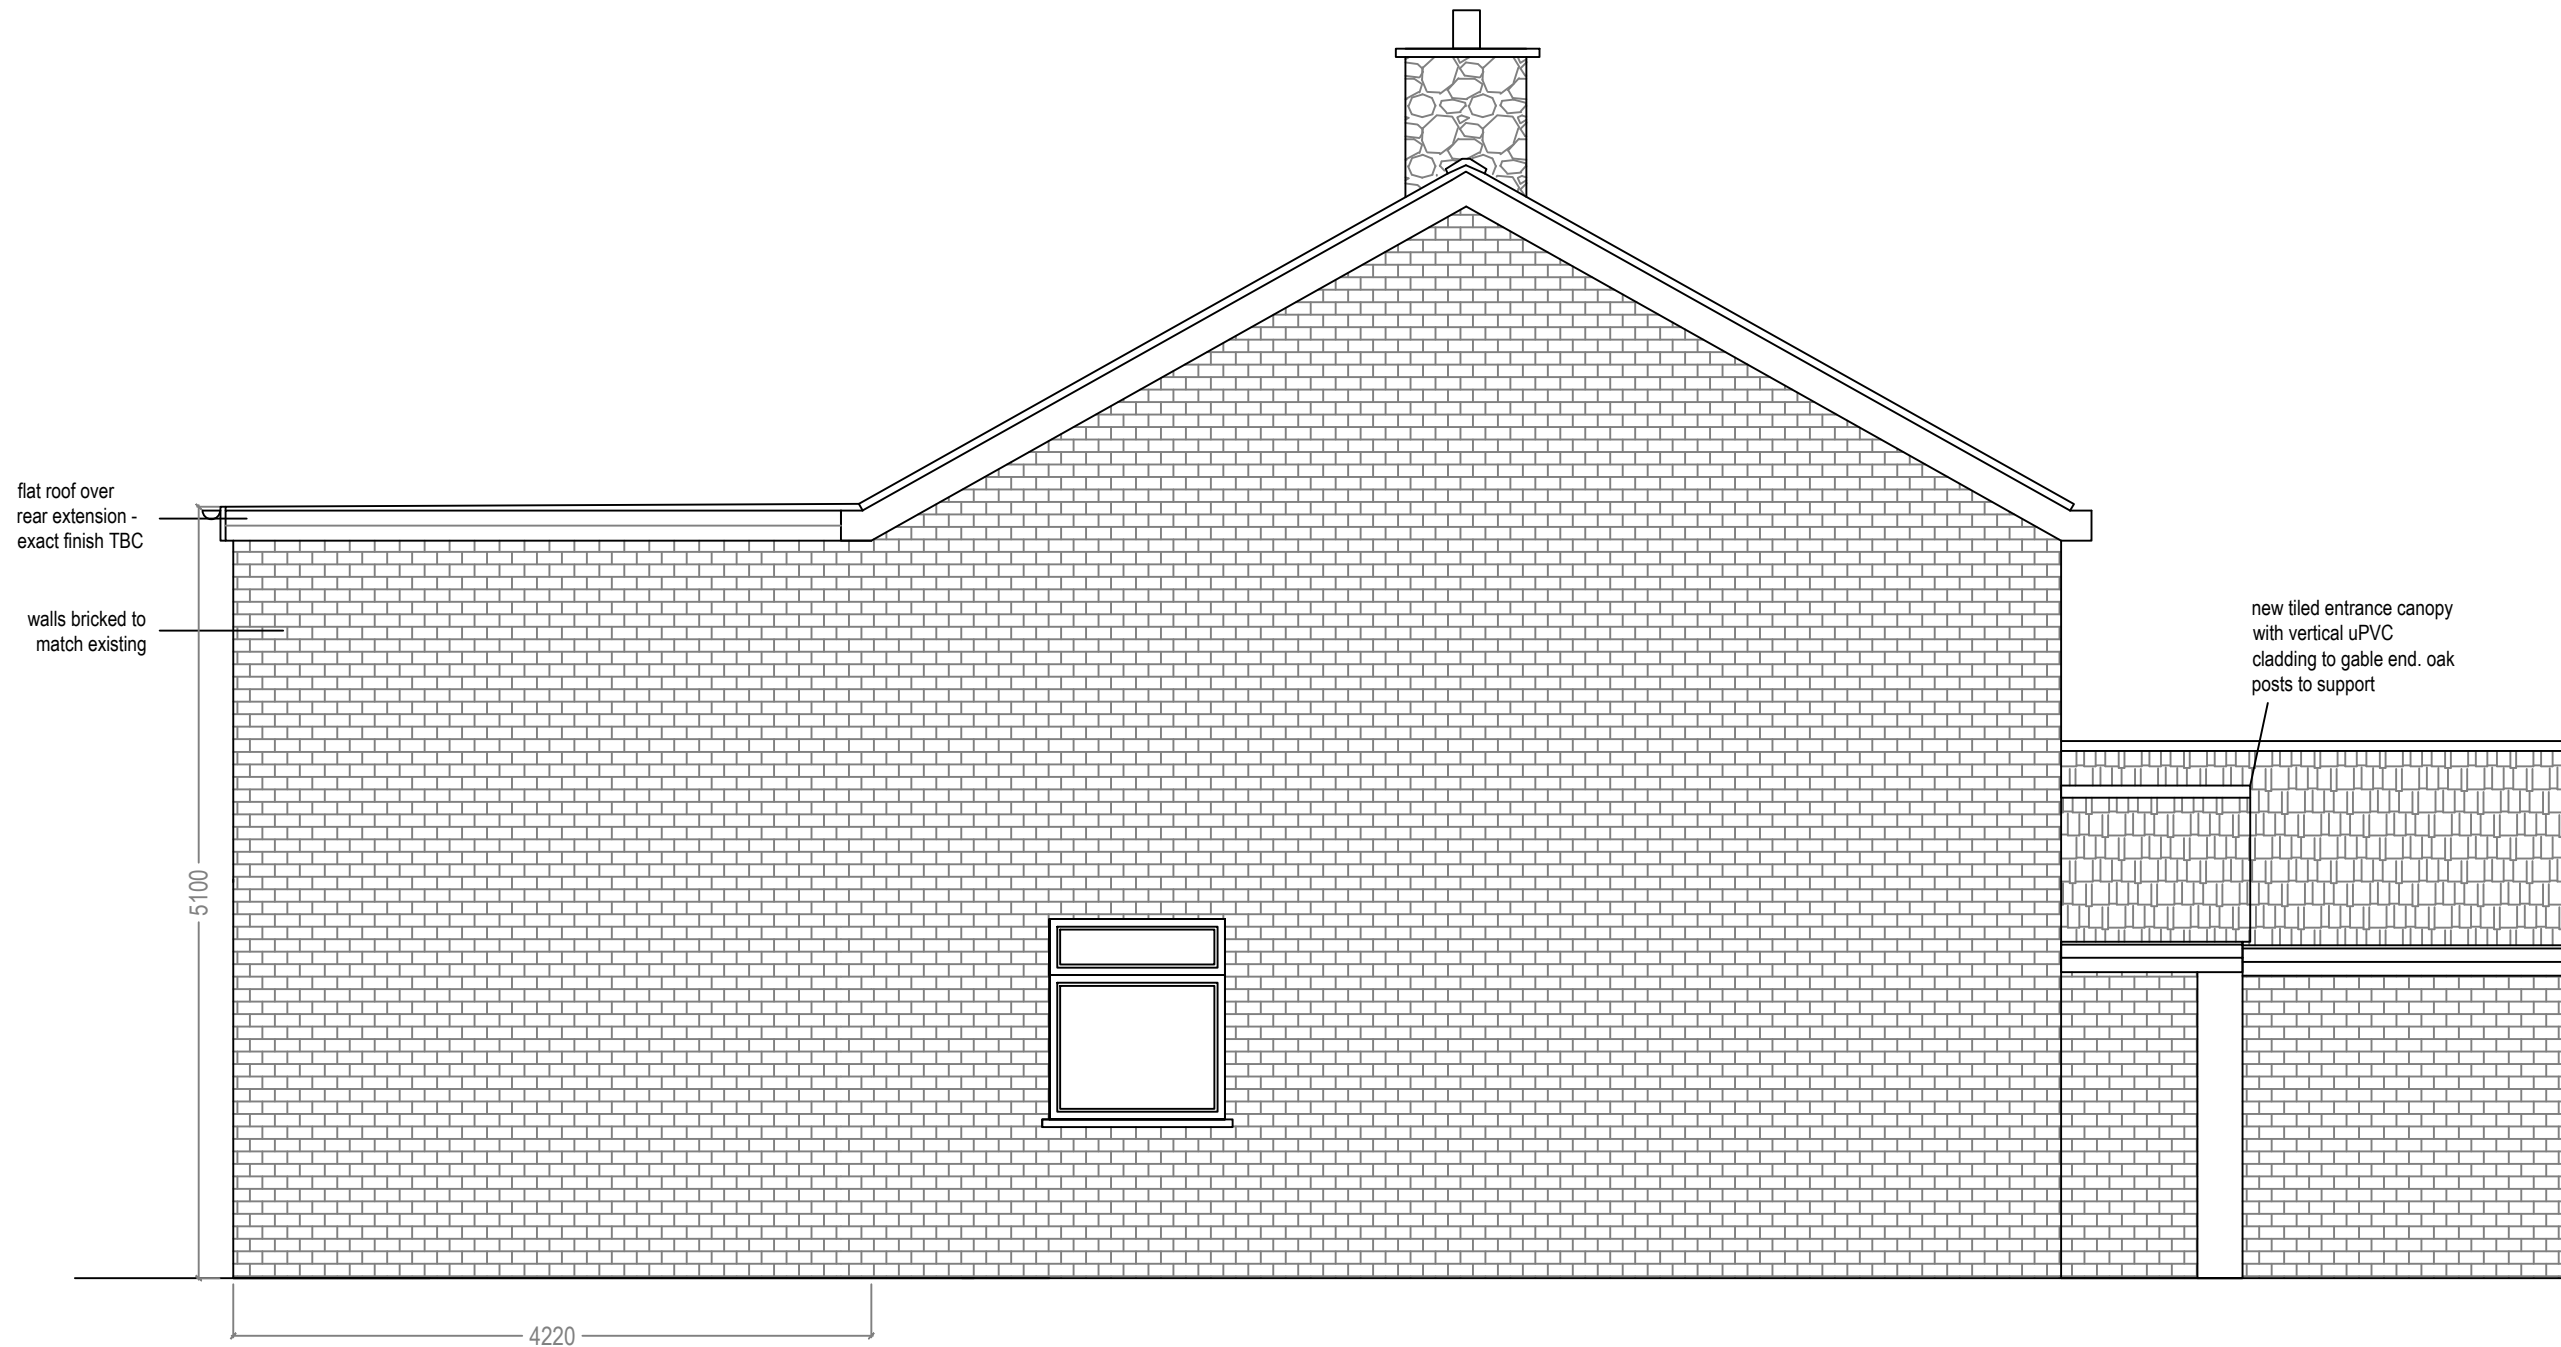

Proposed Side Elevation 2
Scale 1:100

NOTE

ArkiPlan.co.uk provide a CAD drafting and submission service to clients requiring Local Authority permission for domestic building projects.

All drawings produced by ArkiPlan.co.uk are for the purposes of gaining Planning Permission or Building Regulation approval only.

ArkiPlan.co.uk is not responsible for any building work that is carried out on site.

Drawings should not be used to scale from and all dimensions are to be checked on site by the contractor prior to any work being carried out.

Revisions:

Project: Proposed extension to 17 Old
Leicester Road, Peterborough, PE8
6JR

Ref:
H04MAR11-8

Title: Proposed Side Elevation 2

Date Drawn: 16th March 2011

Drawn By: DC

Size: A3

Stage:
PLANNING



Planning & Building Regulations
Drawings

110a Caerphilly Road,
Cardiff
CF14 4QG