




Existing Site Plan
Scale 1:200

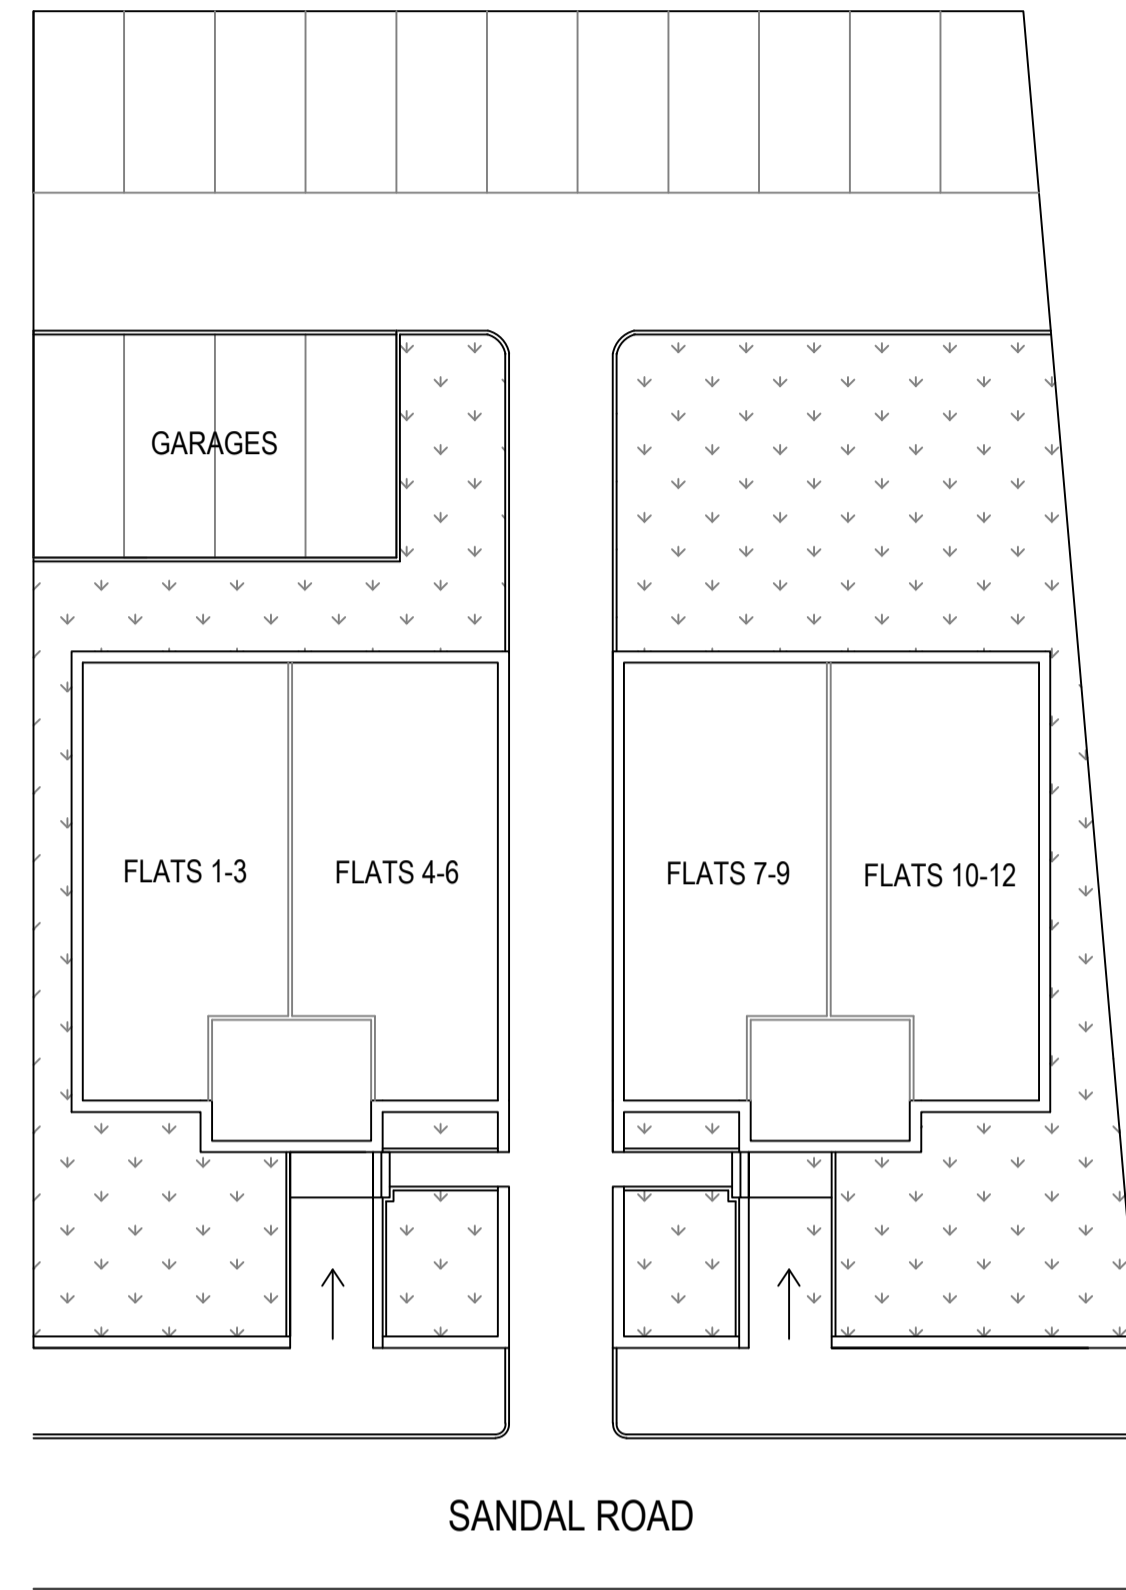


Proposed Site Plan
Scale 1:200

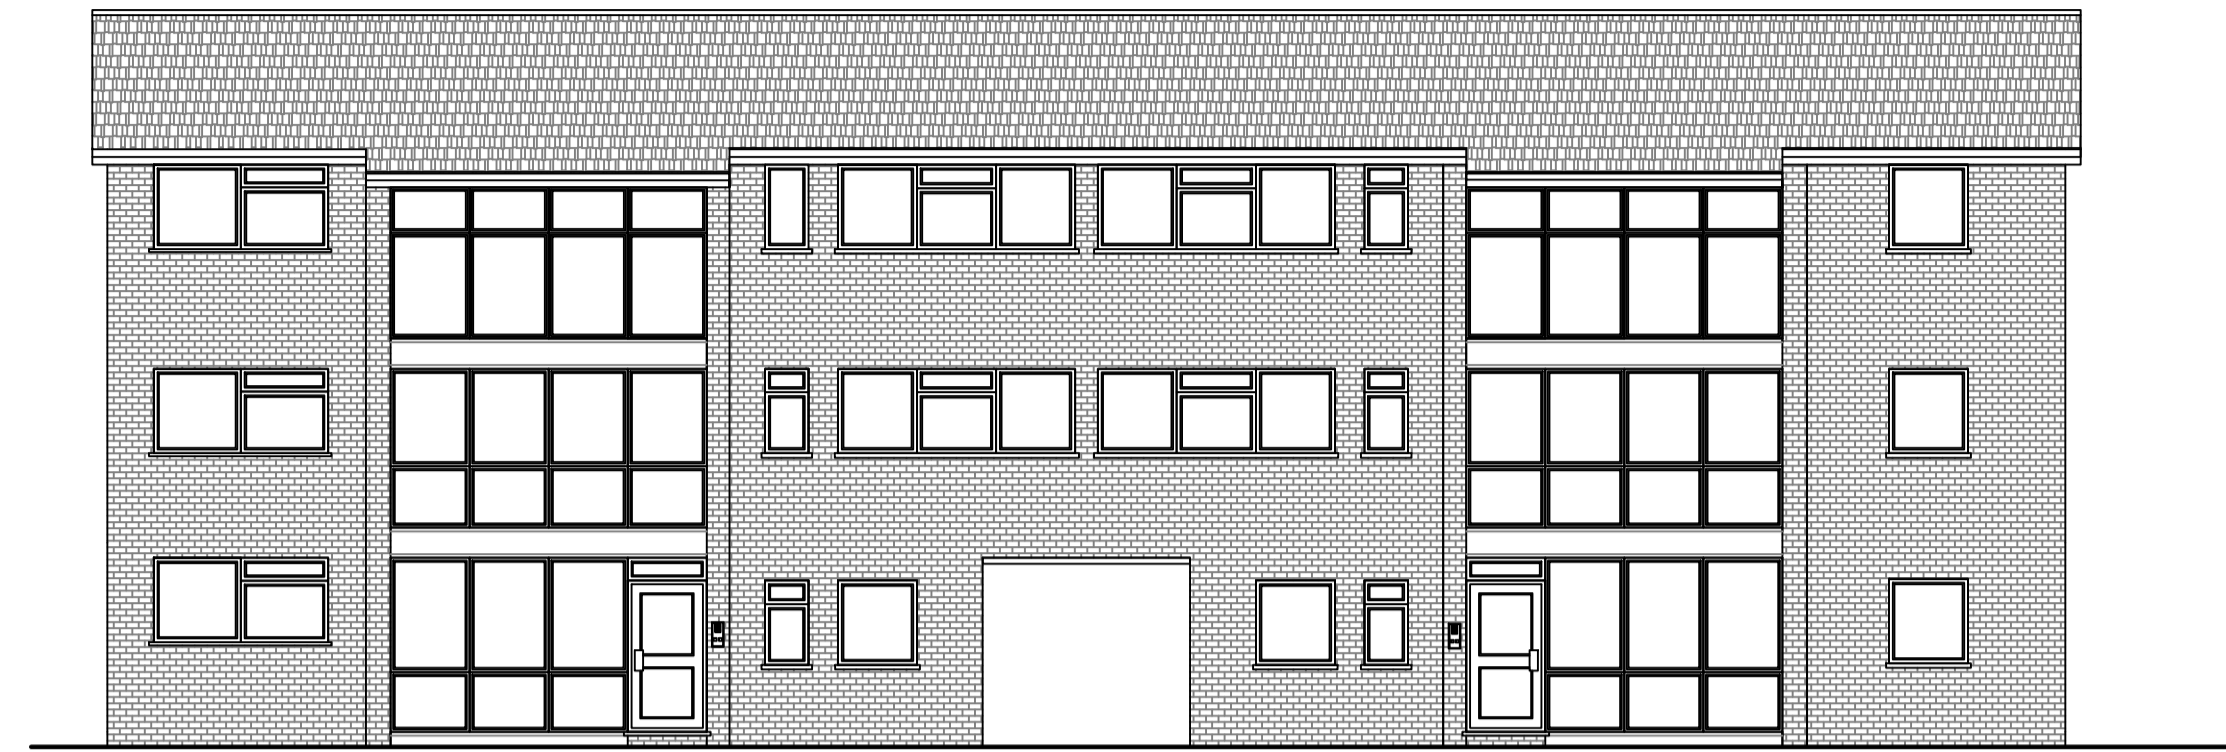


Existing Front Elevation
Scale 1:100

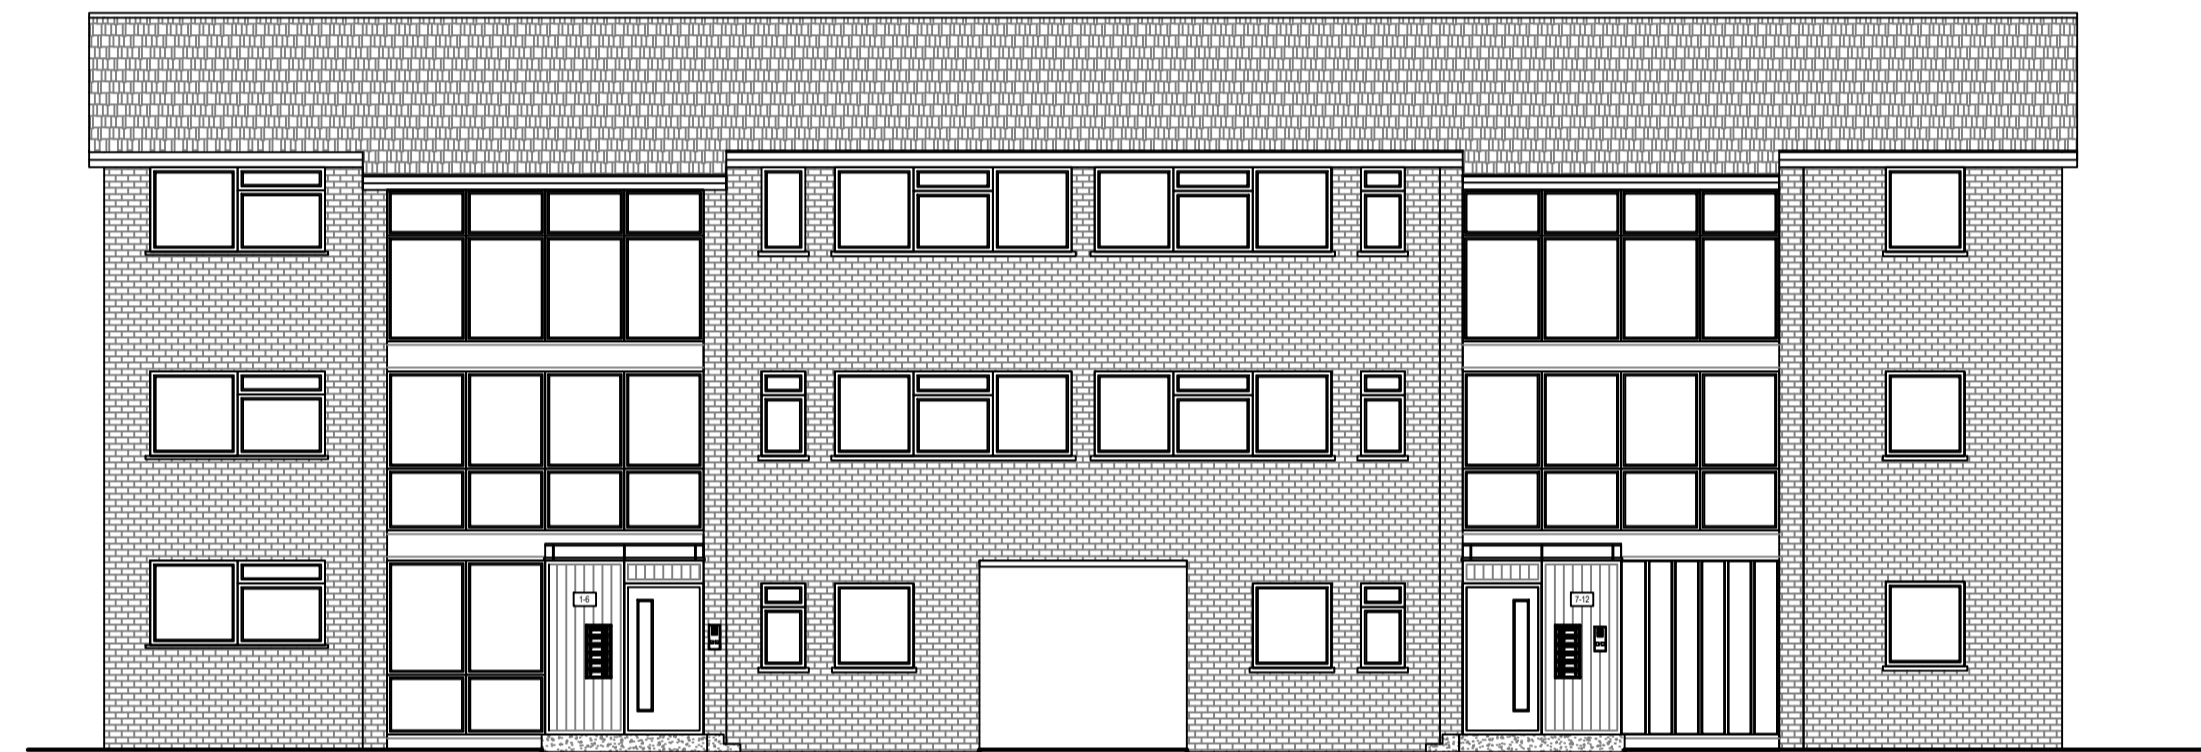

Proposed Front Elevation
Scale 1:100

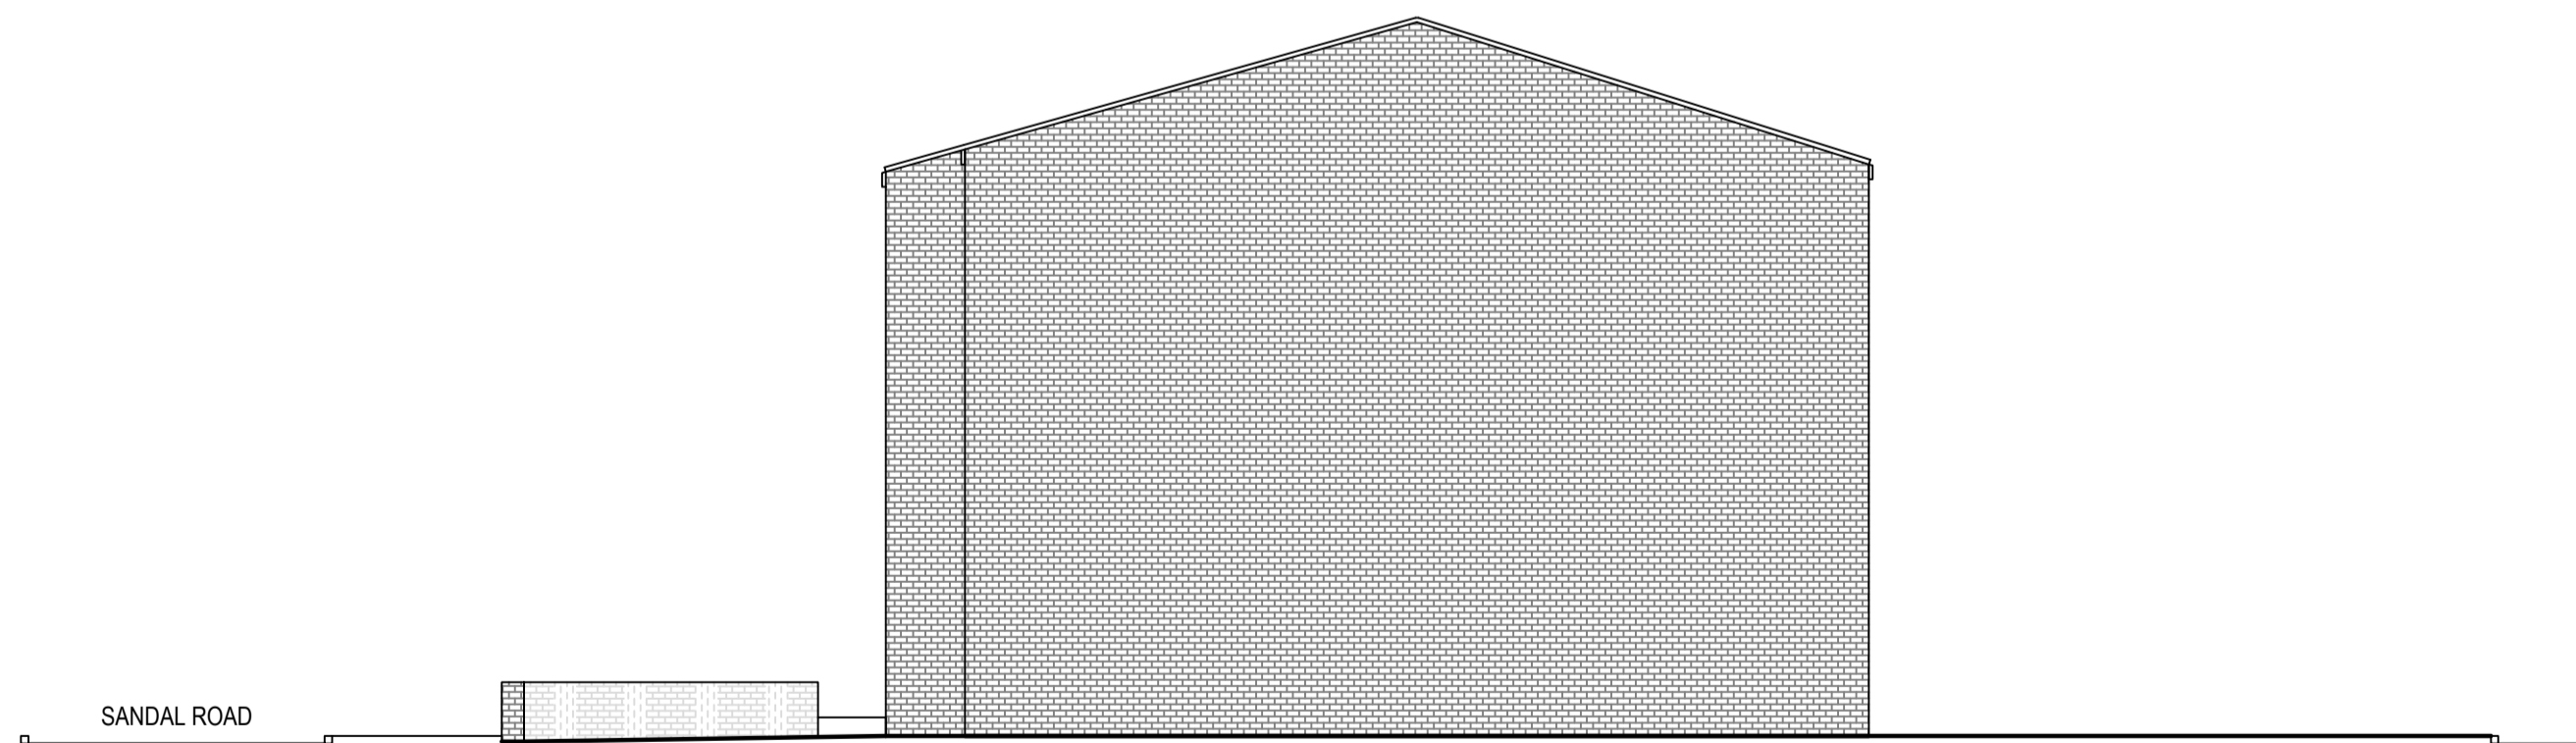

Existing Side Elevation
Scale 1:100

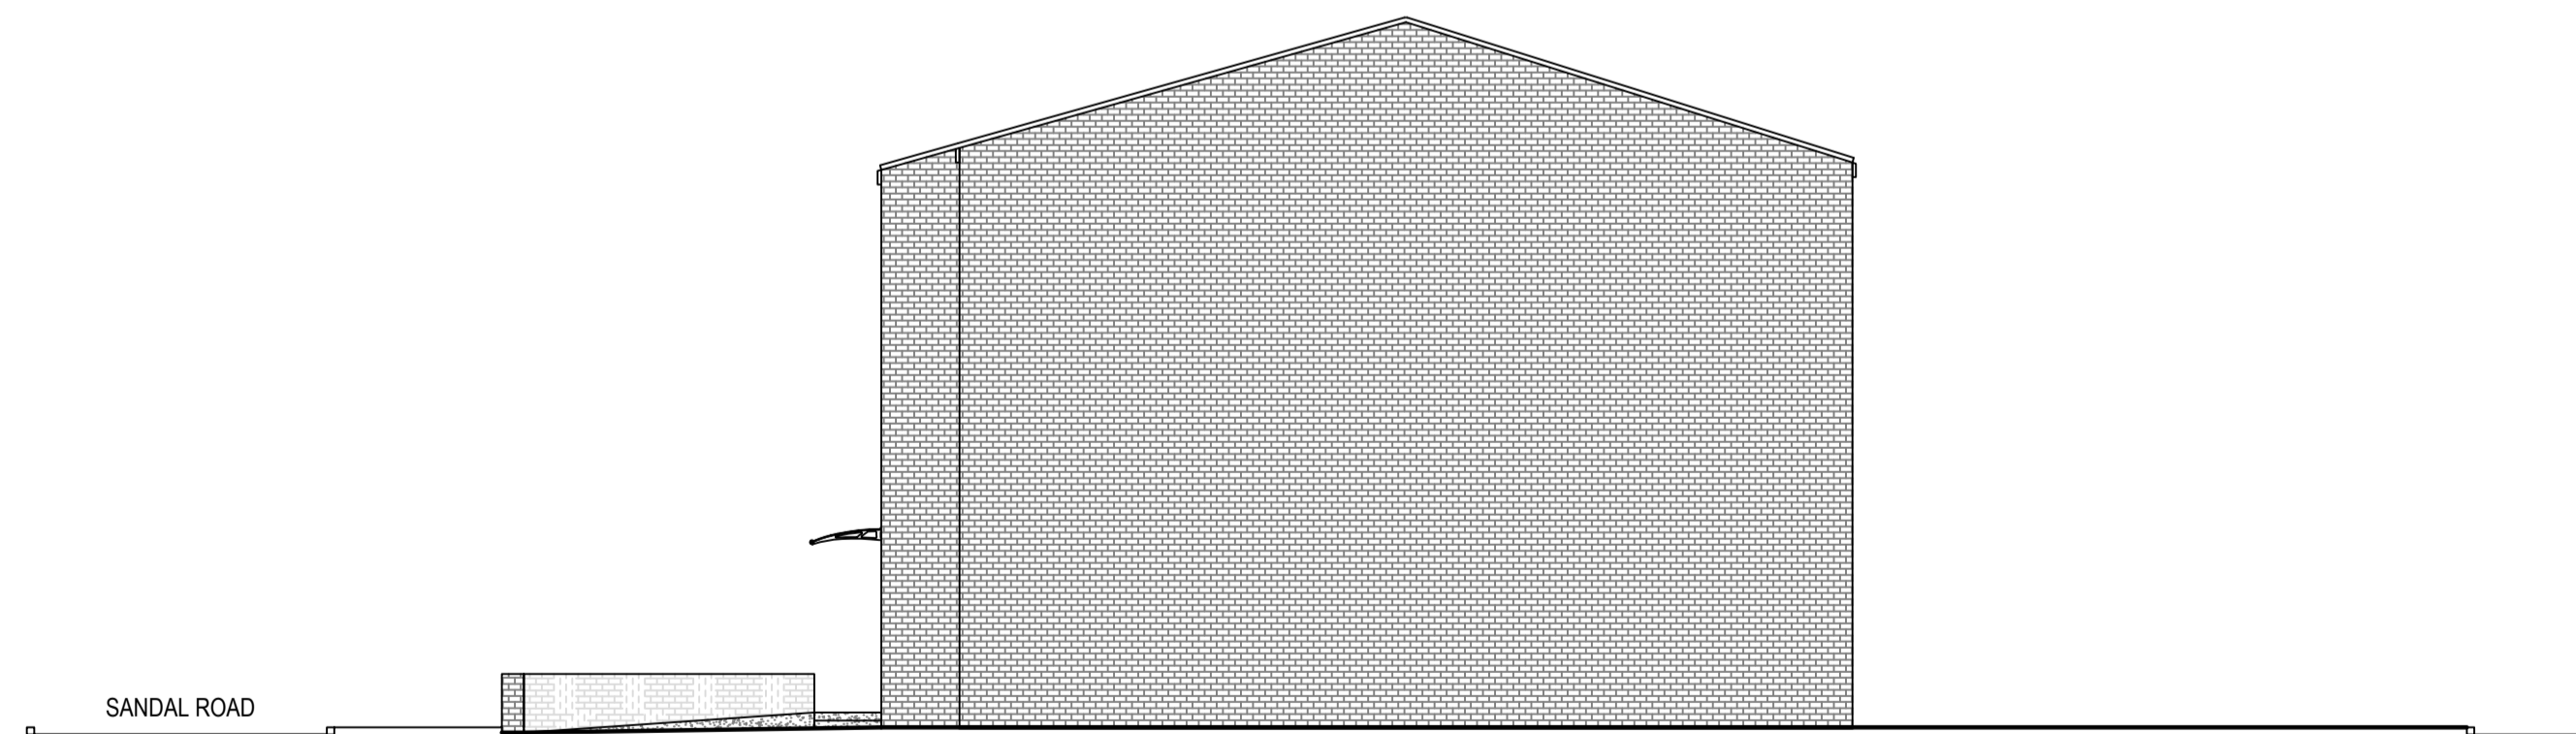

Proposed Side Elevation
Scale 1:100

NOTE

ArkiPlan.co.uk provide a CAD drafting and submission service to clients requiring Local Authority permission for domestic building projects.
All drawings produced by ArkiPlan.co.uk are for the purposes of gaining Planning Permission or Building Regulation approval only.
ArkiPlan.co.uk is not responsible for any building work that is carried out on site.
Drawings should not be used to scale from and all dimensions are to be checked on site by the contractor prior to any work being carried out.


Project: Proposed new entrances to Flats 1-12 Berkeley Lodge, KT3 5AW	Ref: H05SEP11-1	Title: Elevations & Site Plans
Stage: PLANNING		Date Drawn: 14th September 2011
		Drawn By: DC
		Size: A1

Revisions:



Planning & Building Regulations Drawings


110a Caerphilly Road,
Cardiff
CF14 4QG

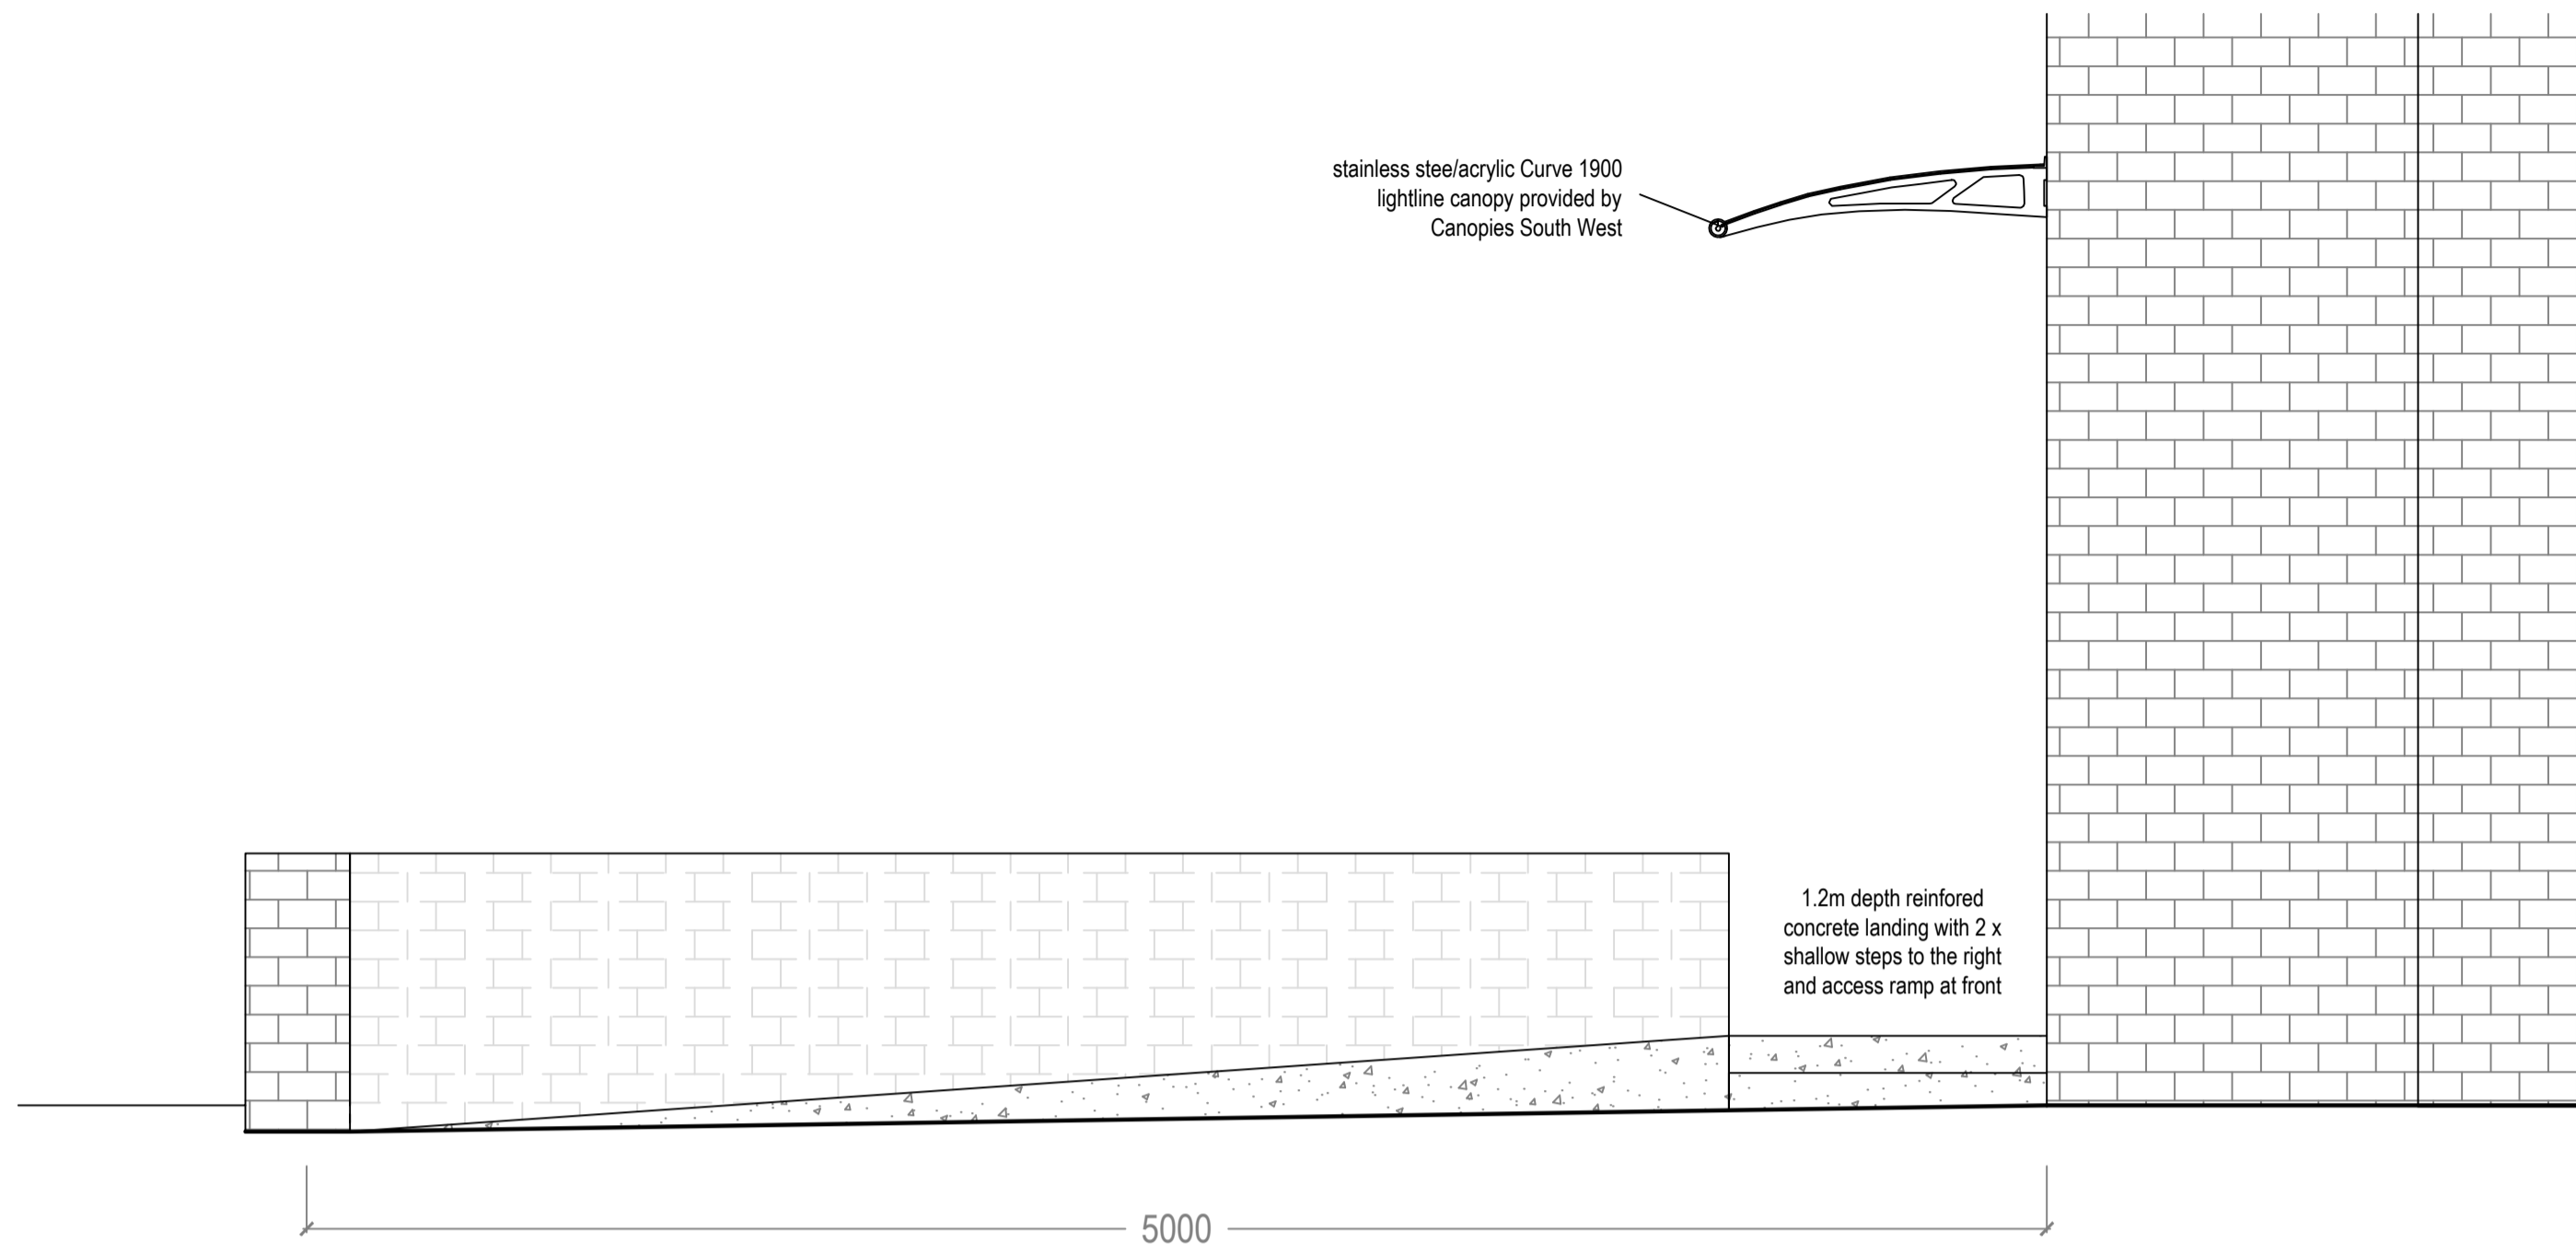


Proposed Side Elevation
Scale 1:20



Proposed Flats 1-6 Entrance Elevation
Scale 1:20

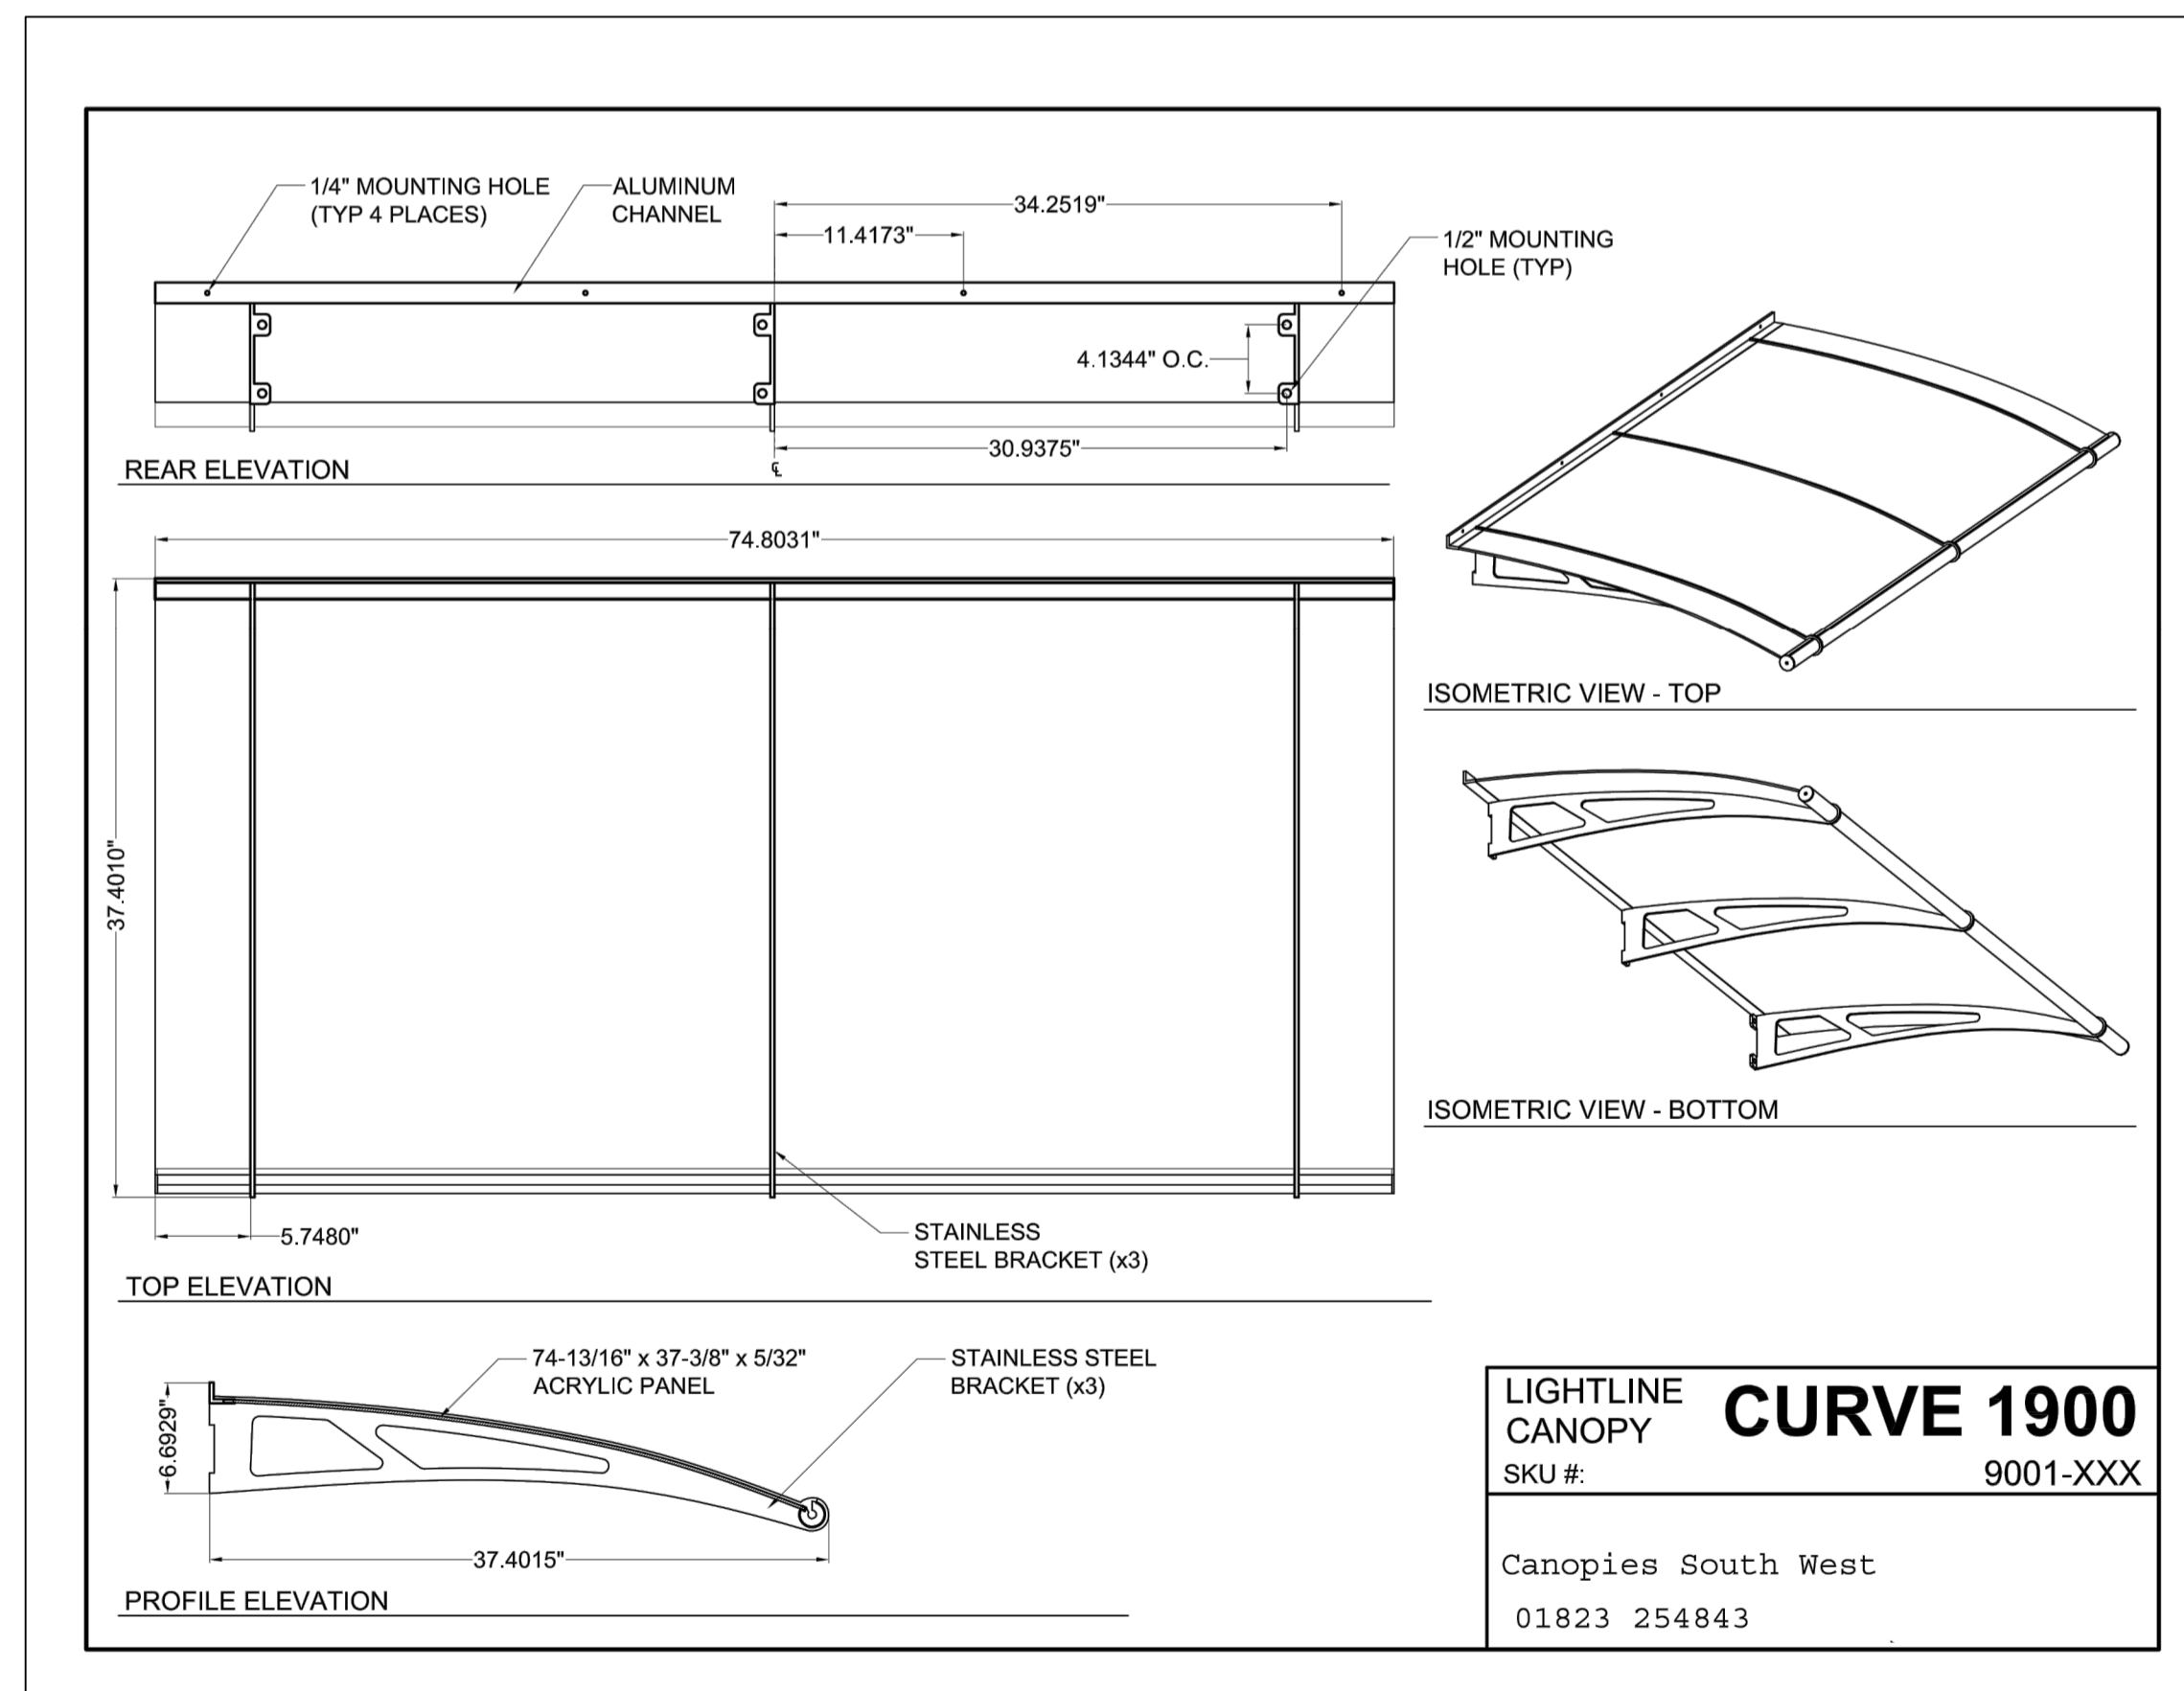

Proposed Canopy Details
Not to Scale

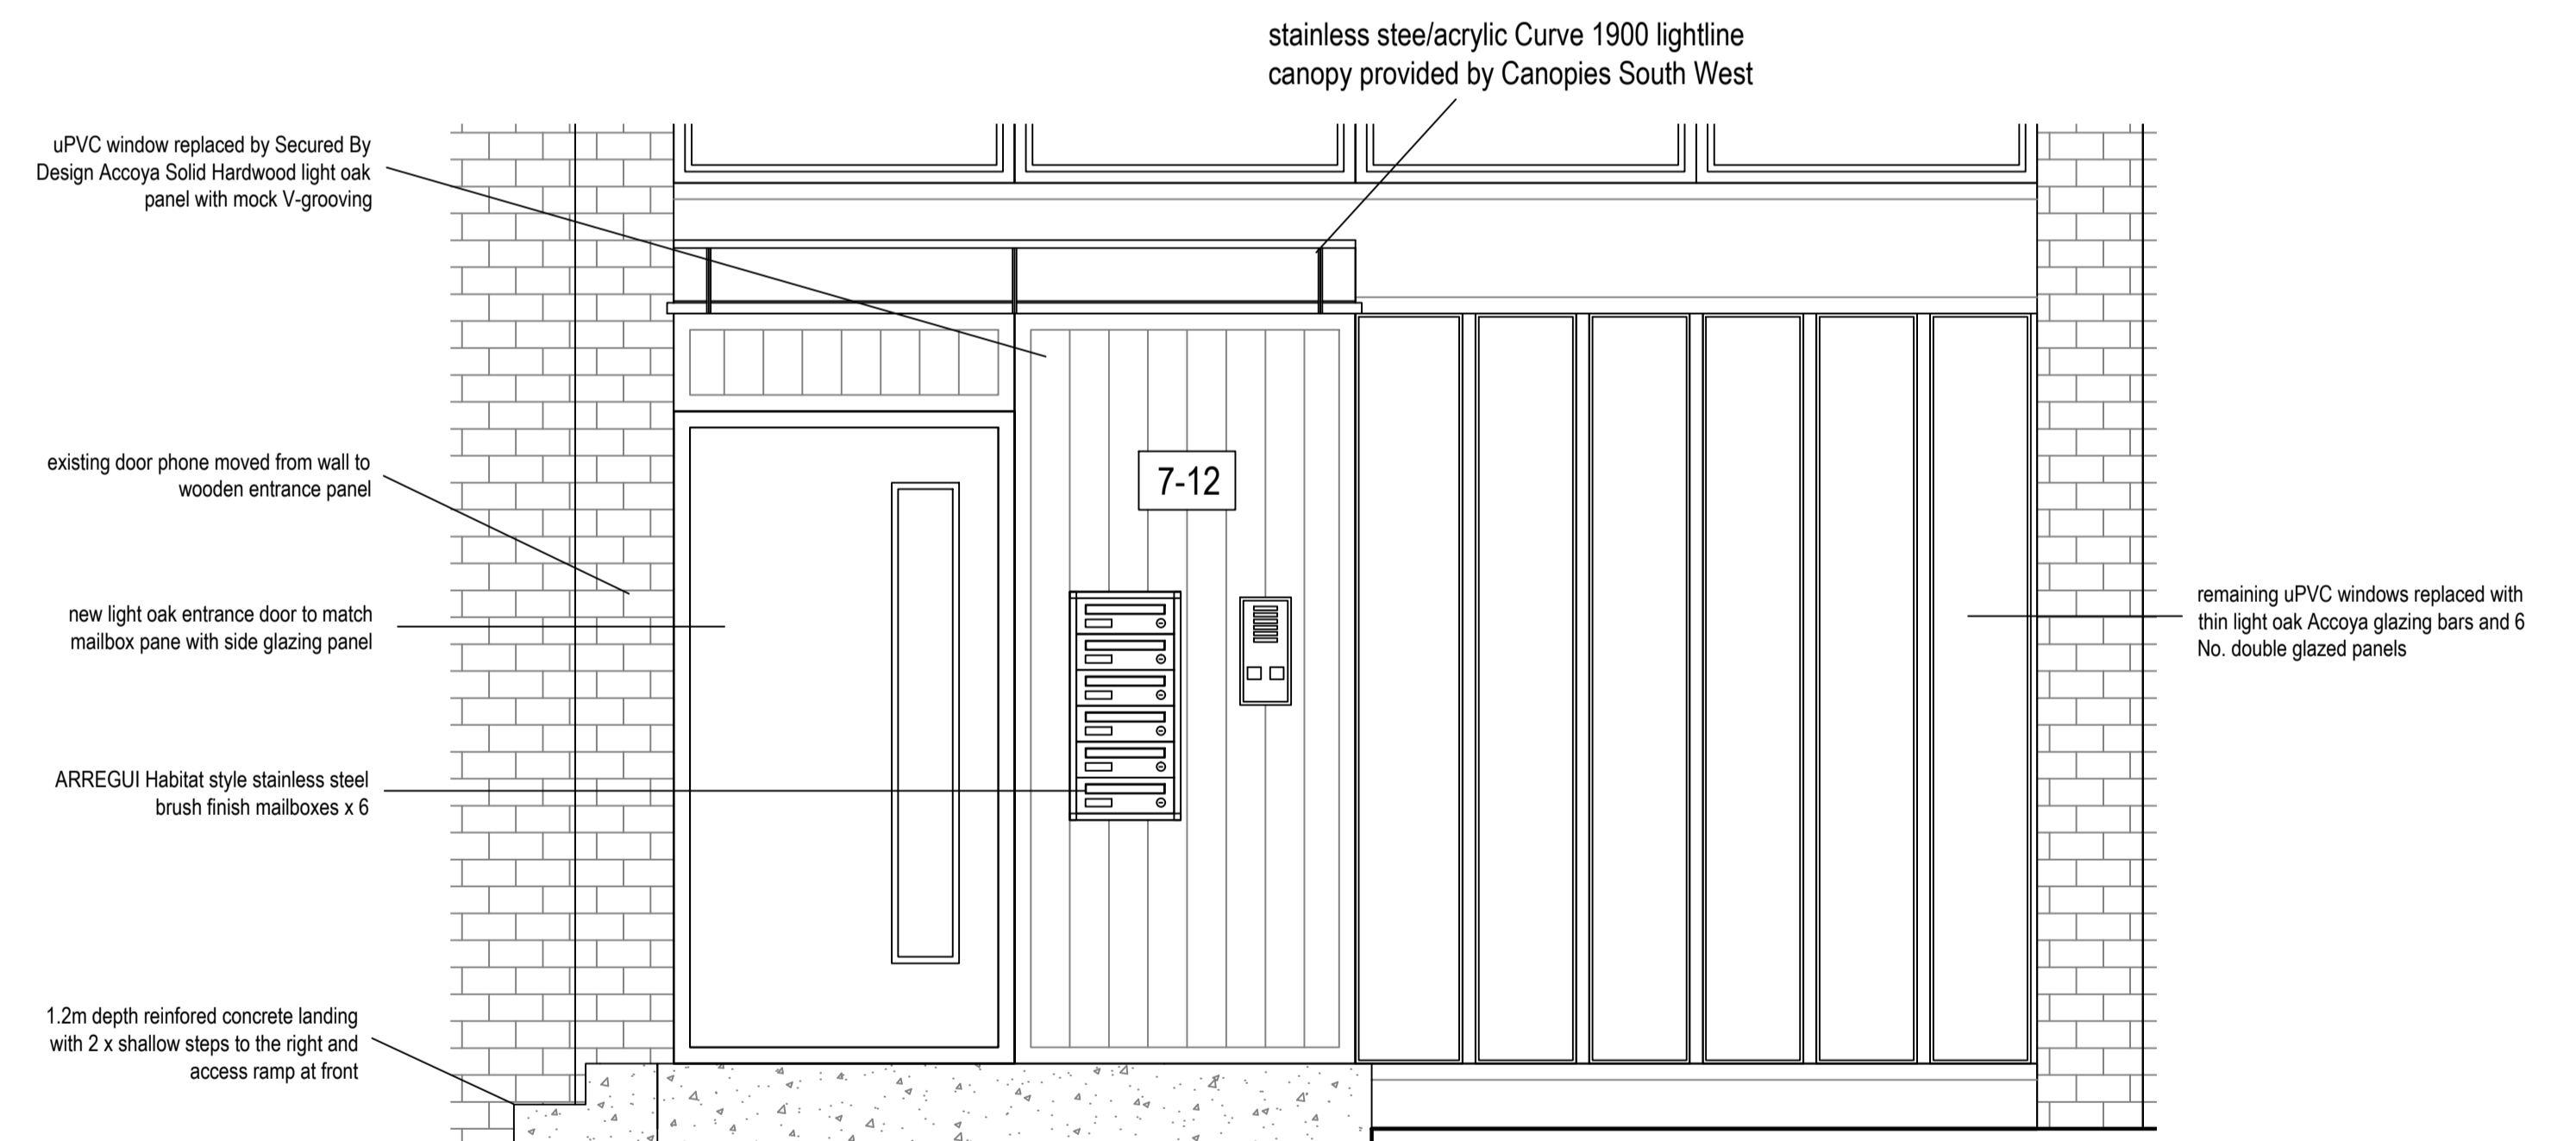

Proposed Flats 7-12 Entrance Elevation
Scale 1:20

NOTE

ArkiPlan.co.uk provide a CAD drafting and submission service to clients requiring Local Authority permission for domestic building projects.
All drawings produced by ArkiPlan.co.uk are for the purposes of gaining Planning Permission or Building Regulation approval only.
ArkiPlan.co.uk is not responsible for any building work that is carried out on site.
Drawings should not be used to scale from and all dimensions are to be checked on site by the contractor prior to any work being carried out.

Project: Proposed new entrances to Flats 1-12 Berkeley Lodge, KT3 5AW	Ref: H05SEP11-2	Title: 1:20 Elevations and Canopy Details Date Drawn: 14th September 2011
Stage: PLANNING		Drawn By: DC Size: A1

Revisions:

ArkiPlan.co.uk
Planning & Building Regulations Drawings
110a Caerphilly Road, Cardiff CF14 4QG